


Site Plan

- Development Boundary: 0.91 ha
- Crane Pad & Assembly Area: 40m x 20m
- Proposed Access Track
- Existing Access Track
- Proposed GRP Unit

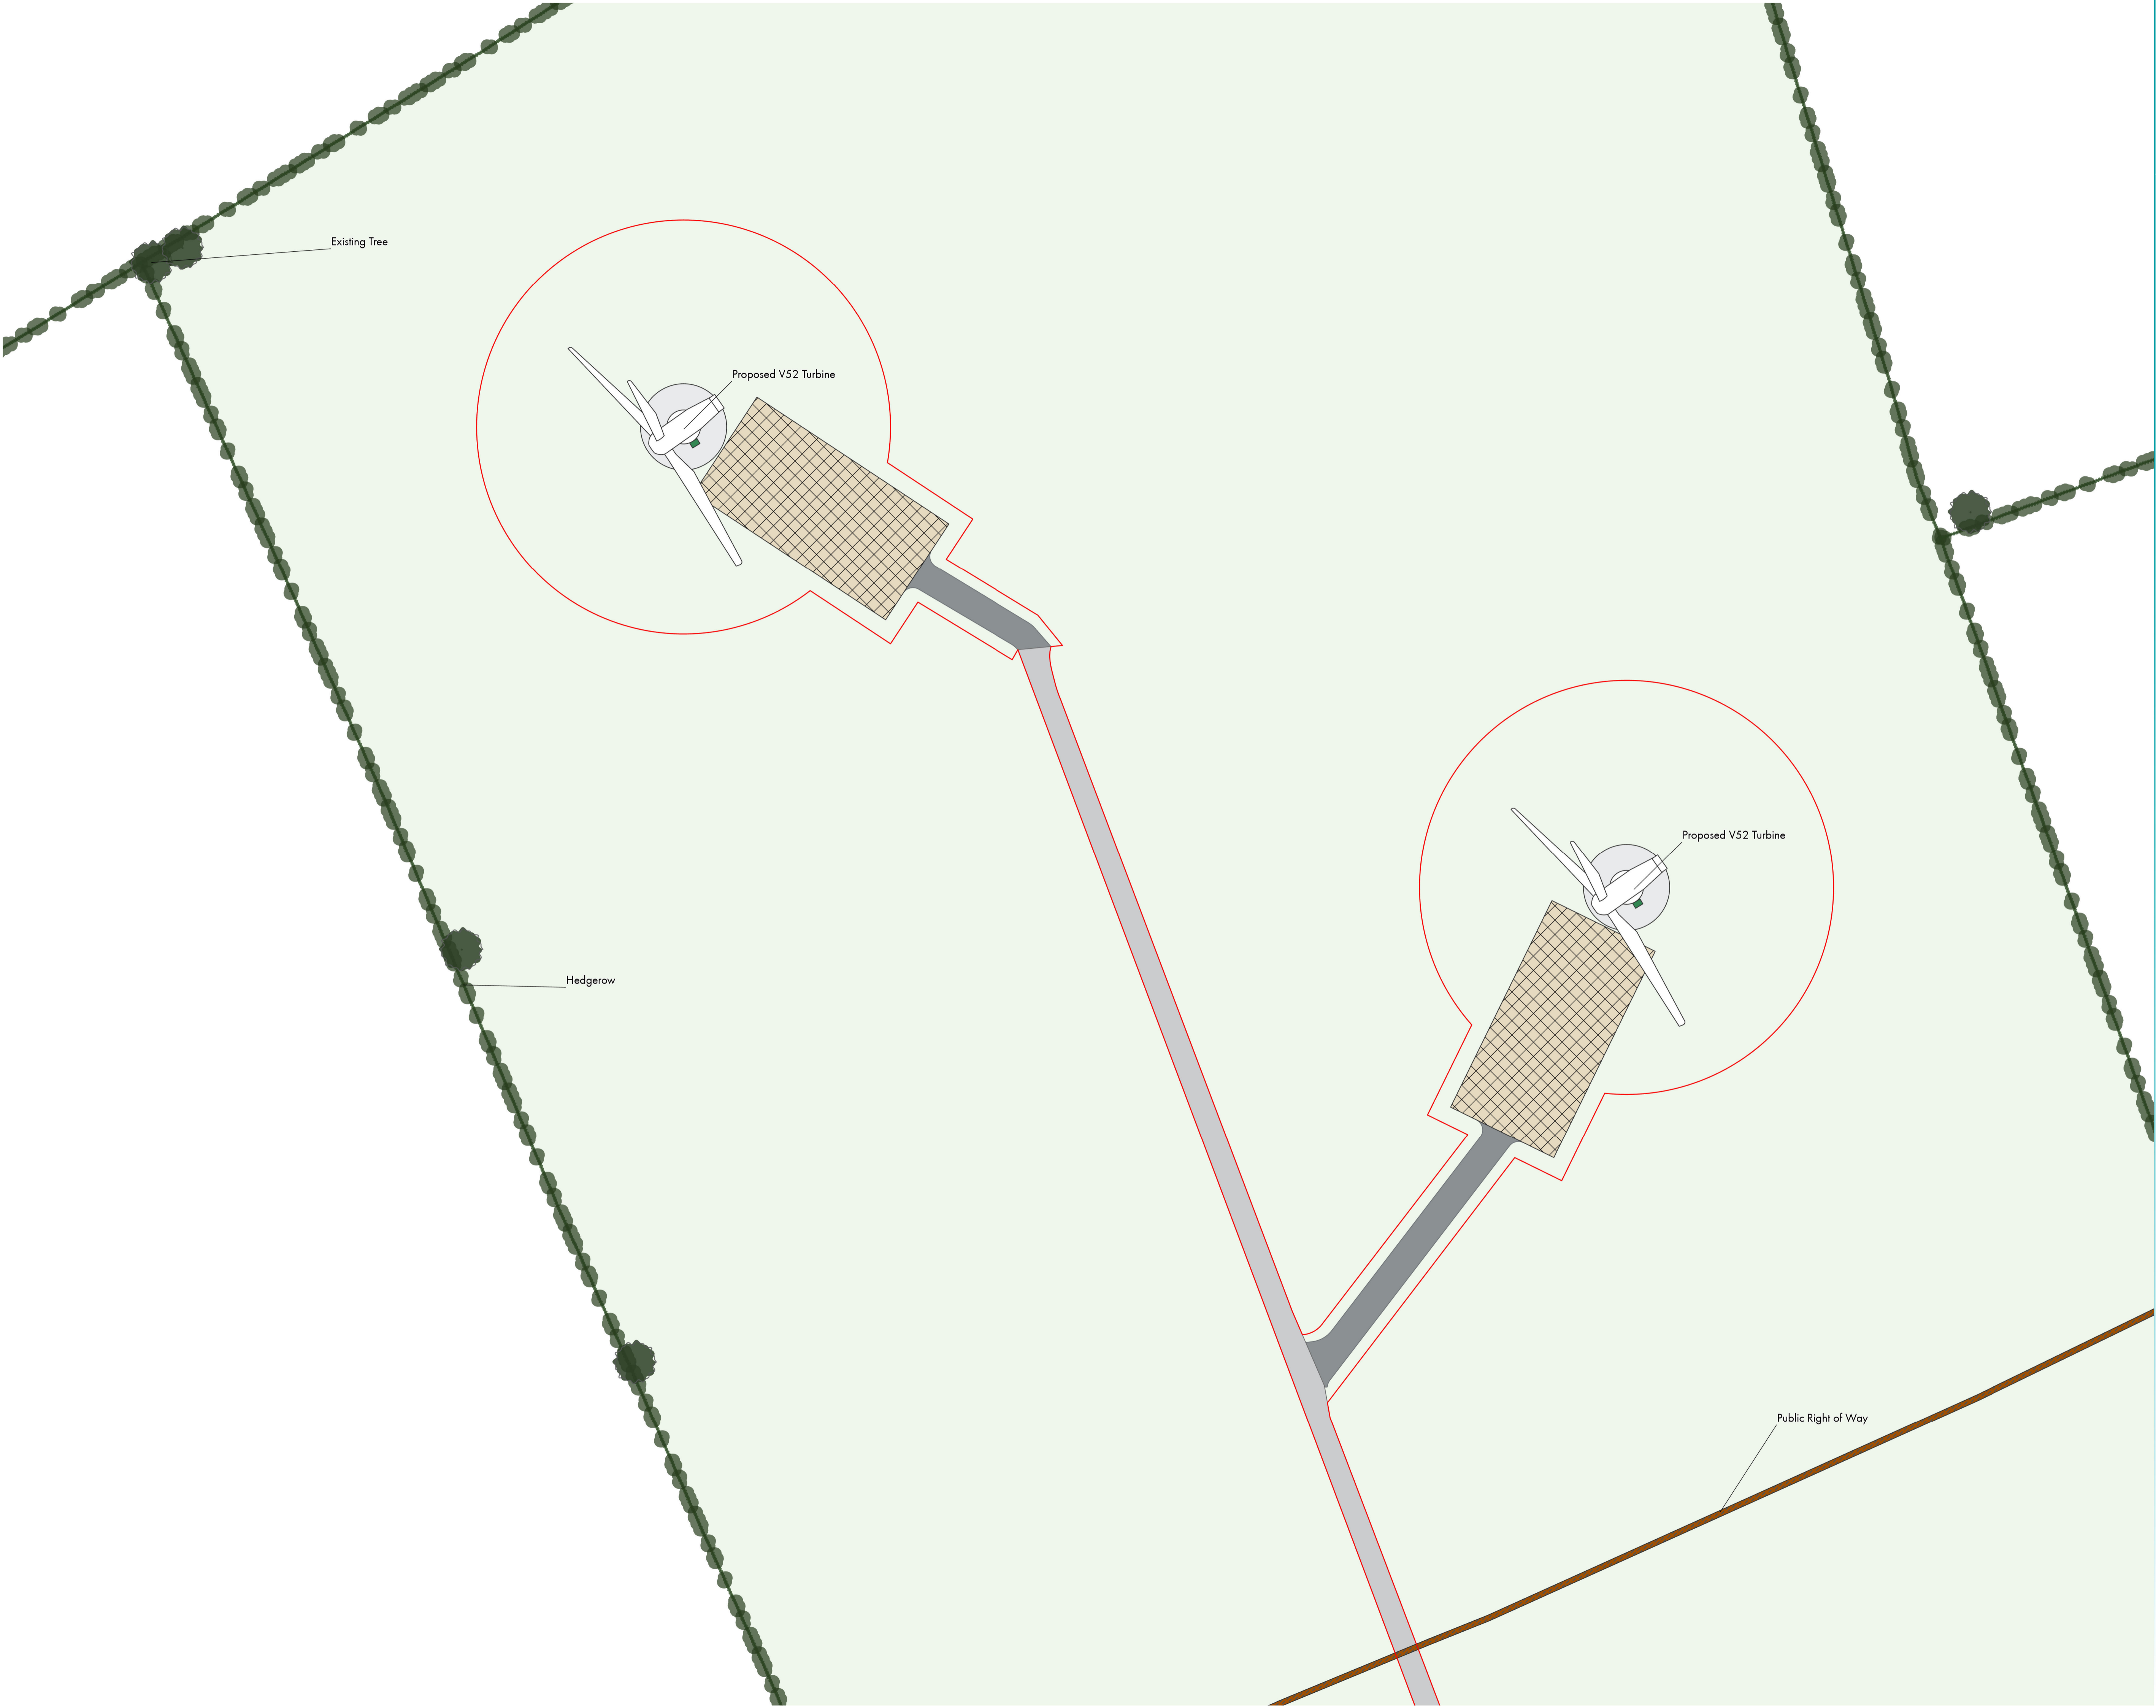

Map Details
The map illustrates the site plan for the repowering of two turbines at Park House Farm, Leicester Lane, Desford, Leicester, LE9 9JJ.

The turbine coordinates are as follows:
T1 E: 450060 N: 303856
T2 E: 449896 N: 303936

The site includes two Vestas V52 turbines with a hub height of 60 m and a tip height of 86 m. A section of the existing access track is displayed; the full access track and development boundary can be seen in Appendix 2.1: Location Plan.

Scale: 1:500 @ A1
0 20 40 m

Client Name Paul Hilyer
Site Name Park House Farm
Drawing Reference COG849/APP/006
Date 24/07/25

This drawing represents the proposed development and is not a guarantee of any future development. It is the property of the client and is not to be used for any other purpose without the written consent of Cogeo. COG849/APP/006