


Appendix 1.2

Site Plan

 Development Boundary

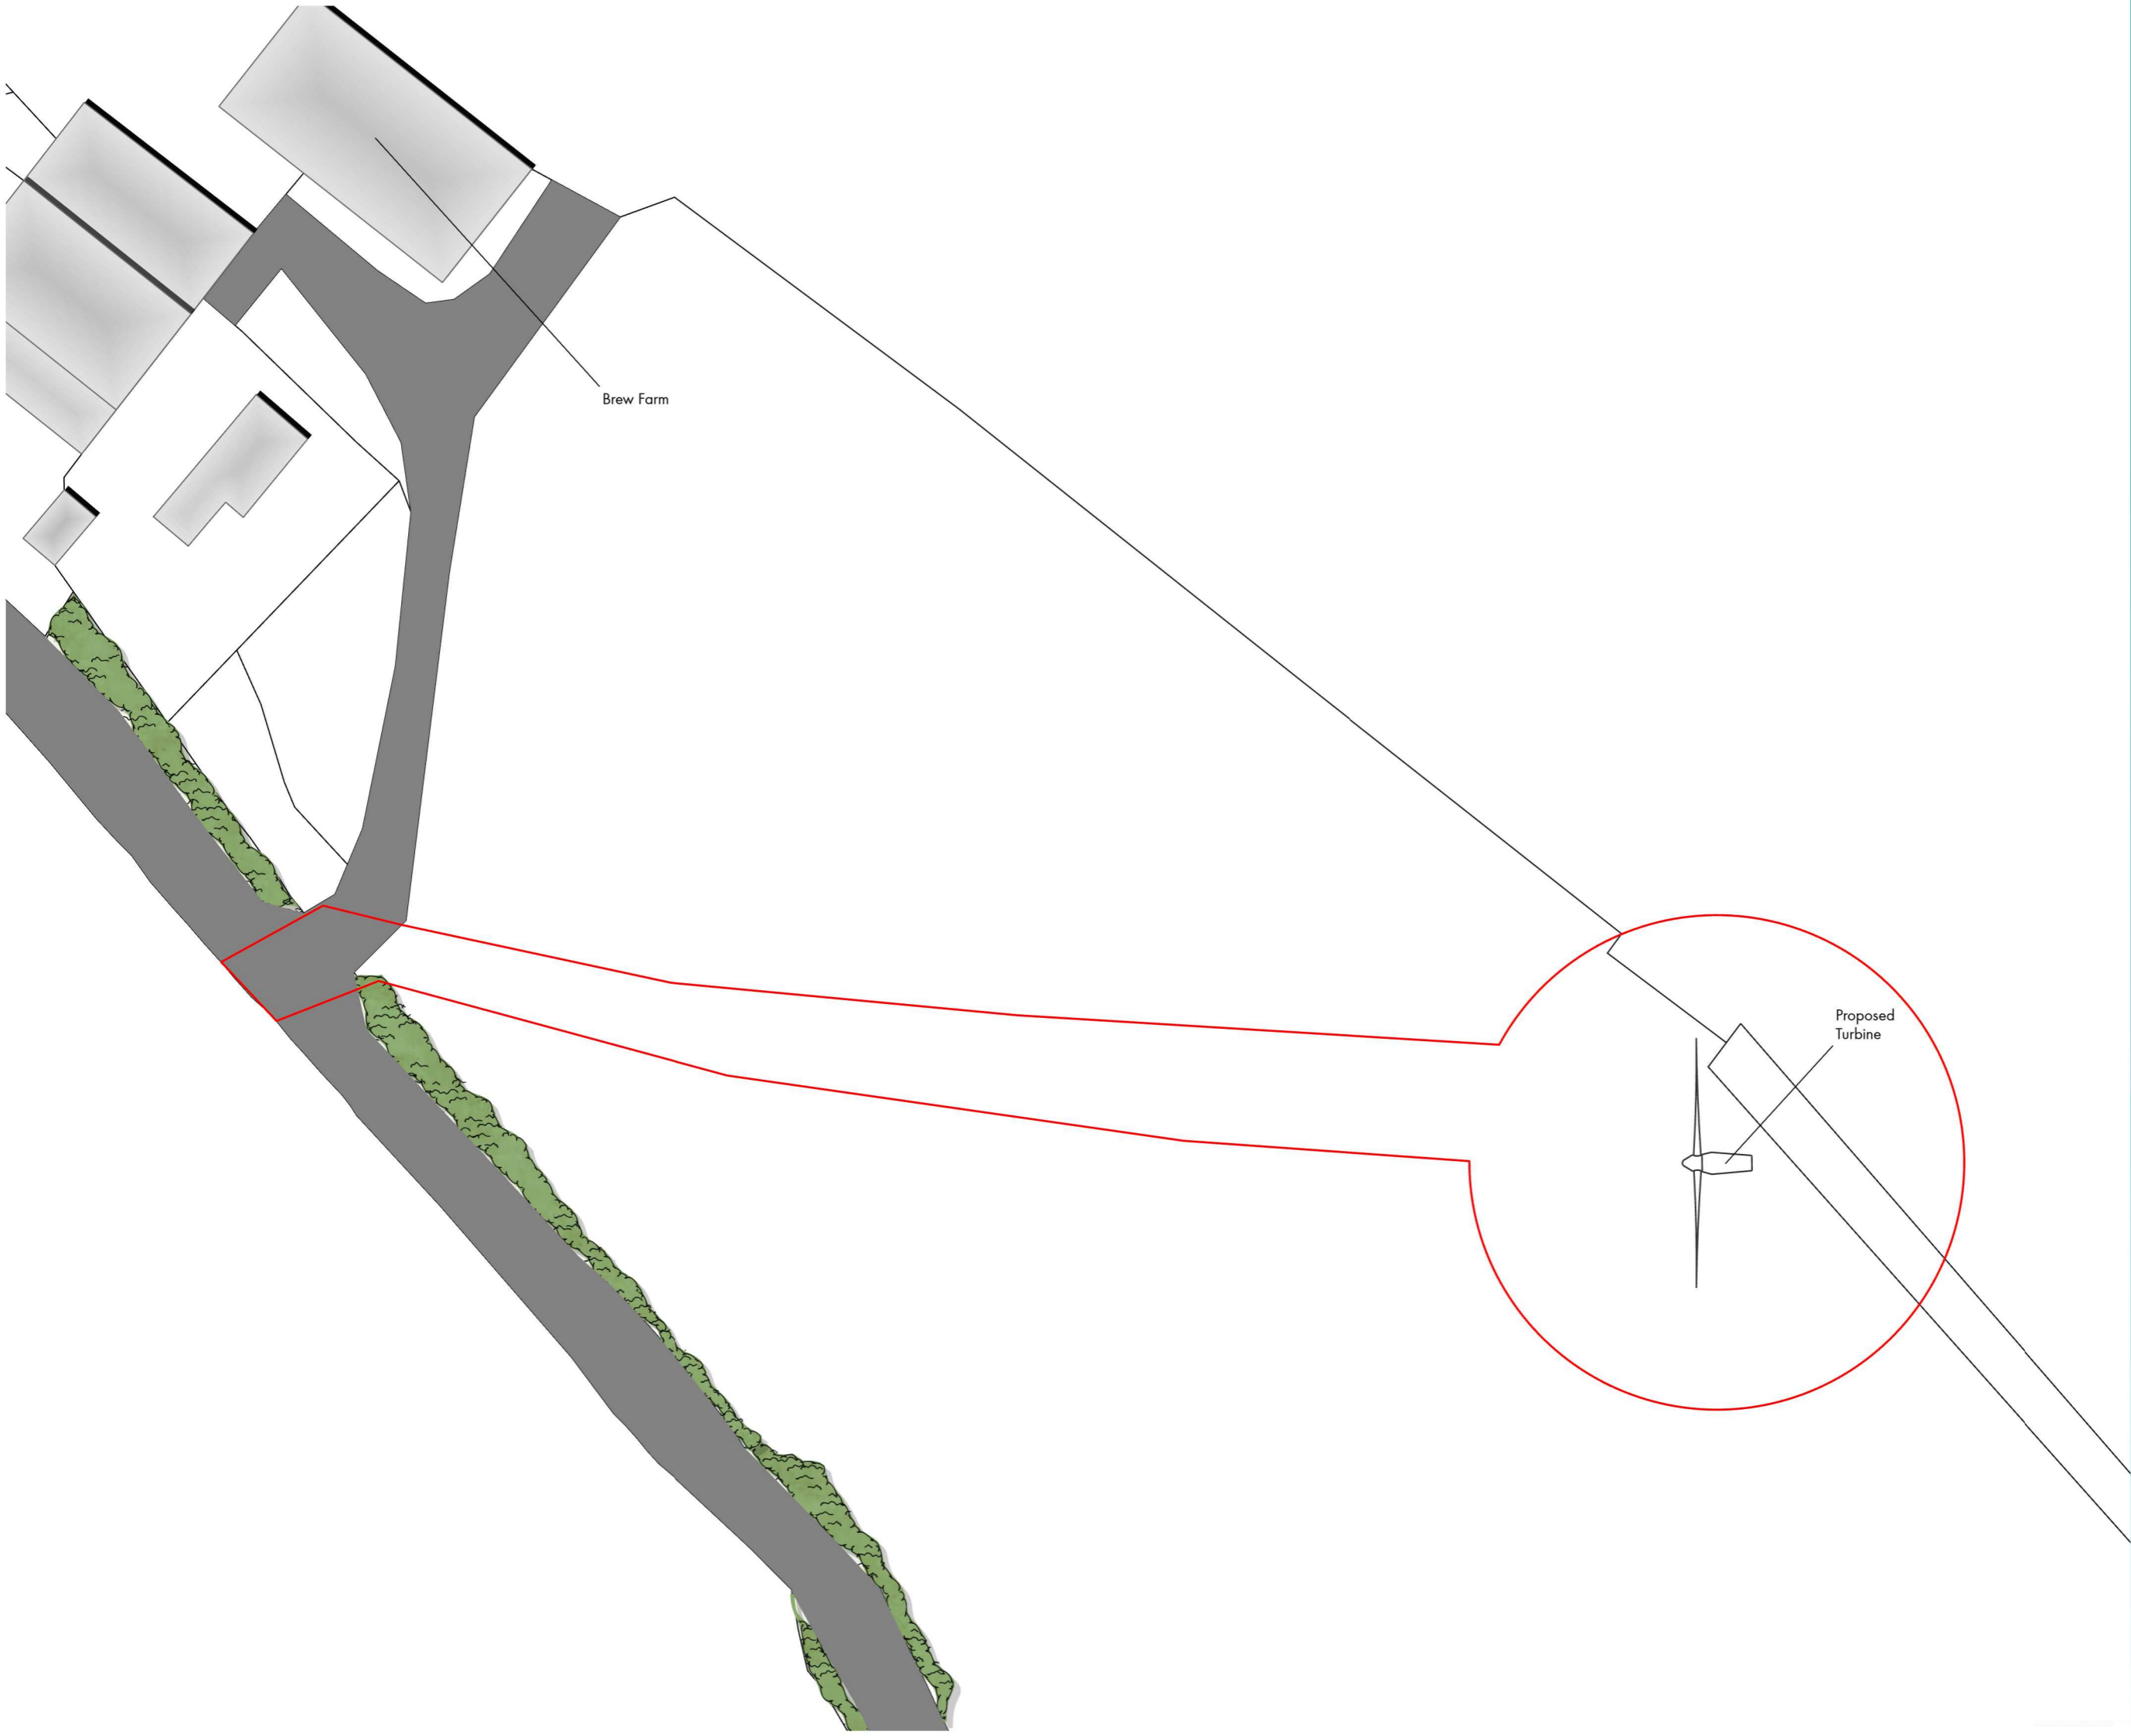

Map Details
Map illustrates the proposed site of the Vestas 27 turbine at Brew Farm, Cornwall, TR19 6NA.

The proposed turbine coordinates are as follows:
X: 137207
Y: 25241

Scale: 1:500 @ A3



Client Name	Re-Wind GreenProjects Ltd.
Site Name	Brew Farm
Drawing Reference	COG837/APP/001/a
Date	11/06/25

This drawing is the property of Cogeo Planning & Environmental Services Ltd. Copyright is reserved by them & the drawing is issued on the condition that it is not copied either wholly or in any part without the written consent of Cogeo. This drawing is to be used for planning purposes only. OS Mapping Licence Number: 100022432.