


Appendix 1.3

Existing Site Plan

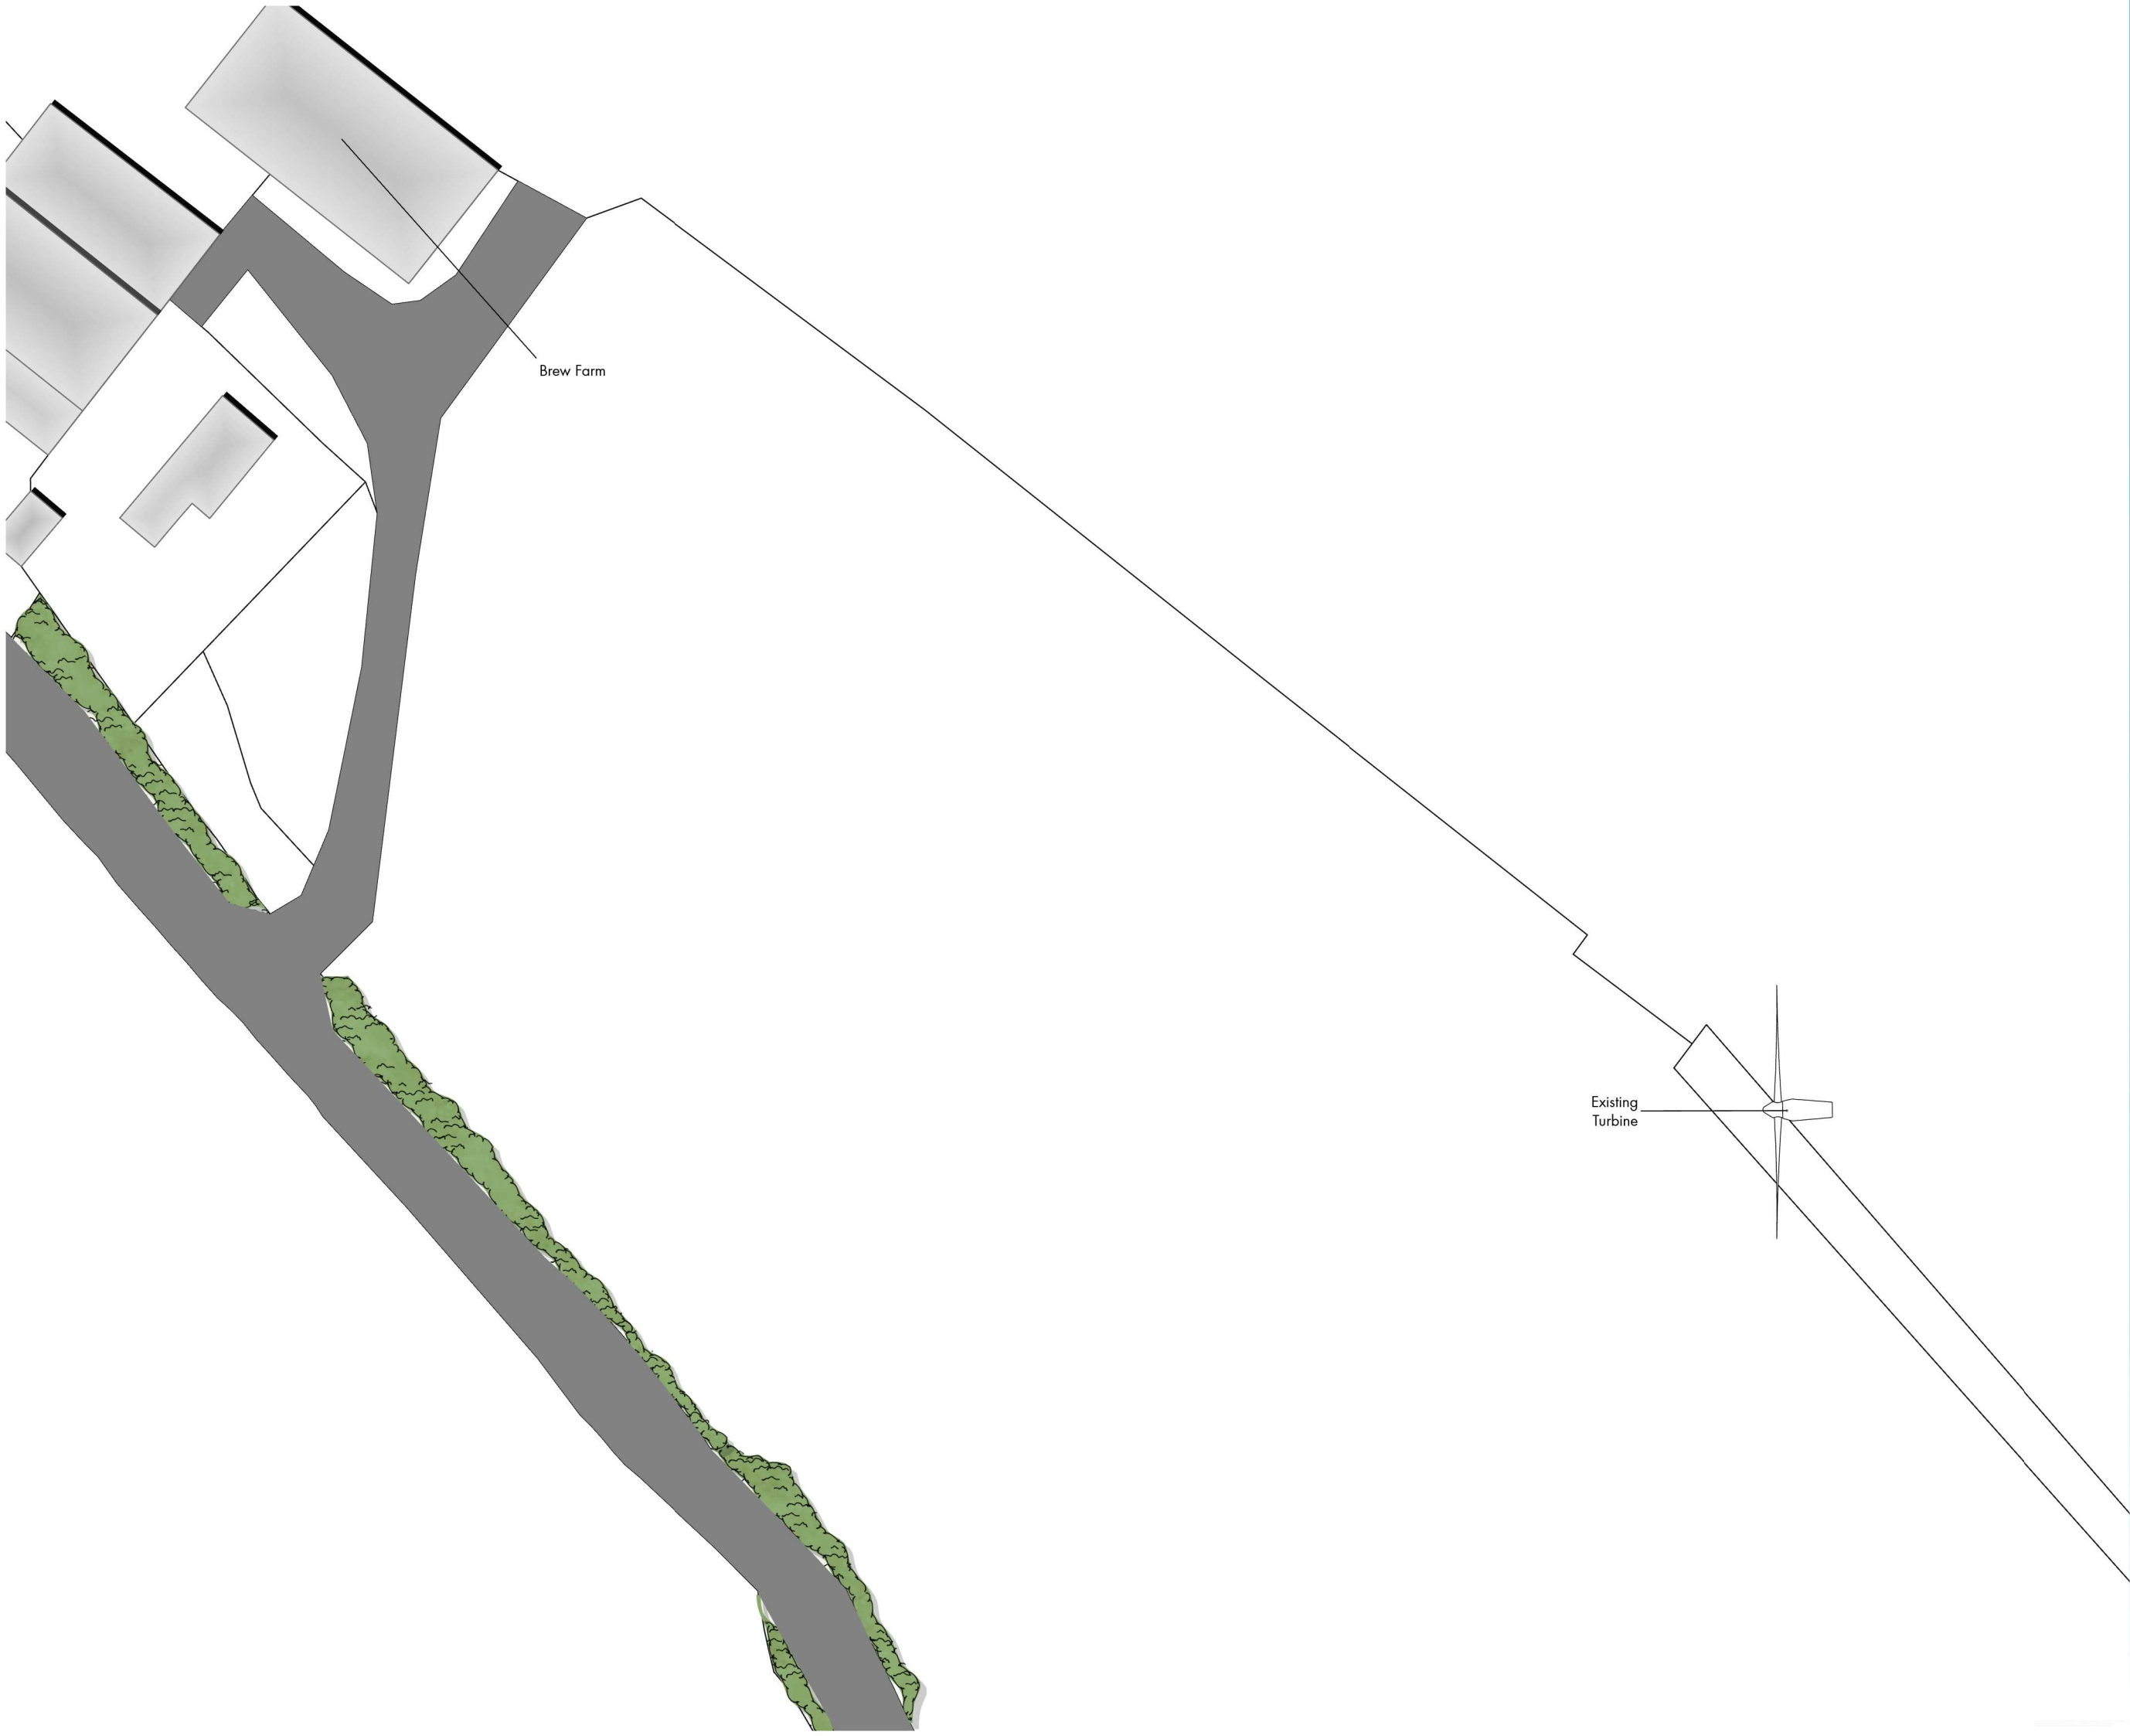

Map Details

Map illustrates the existing site at Brew Farm, Cornwall, TR19 6NA.

This includes the existing Endurance E-3120 turbine which currently stands at the farm and will be repowered by a Vestas 27.

Scale: 1:500 @ A3



Client Name	Re-Wind GreenProjects Ltd.
Site Name	Brew Farm
Drawing Reference	COG837/APP/003/a
Date	11/06/25

This drawing is the property of Cogeo Planning & Environmental Services Ltd. Copyright is reserved by them & the drawing is issued on the condition that it is not copied either wholly or in any part without the written consent of Cogeo. This drawing is to be used for planning purposes only. OS Mapping Licence Number: 100022432.