


Appendix 2.3

Site Plan

-  Development Boundary: 0.58ha
-  Crane Pad
-  Set Down Area
-  Substation

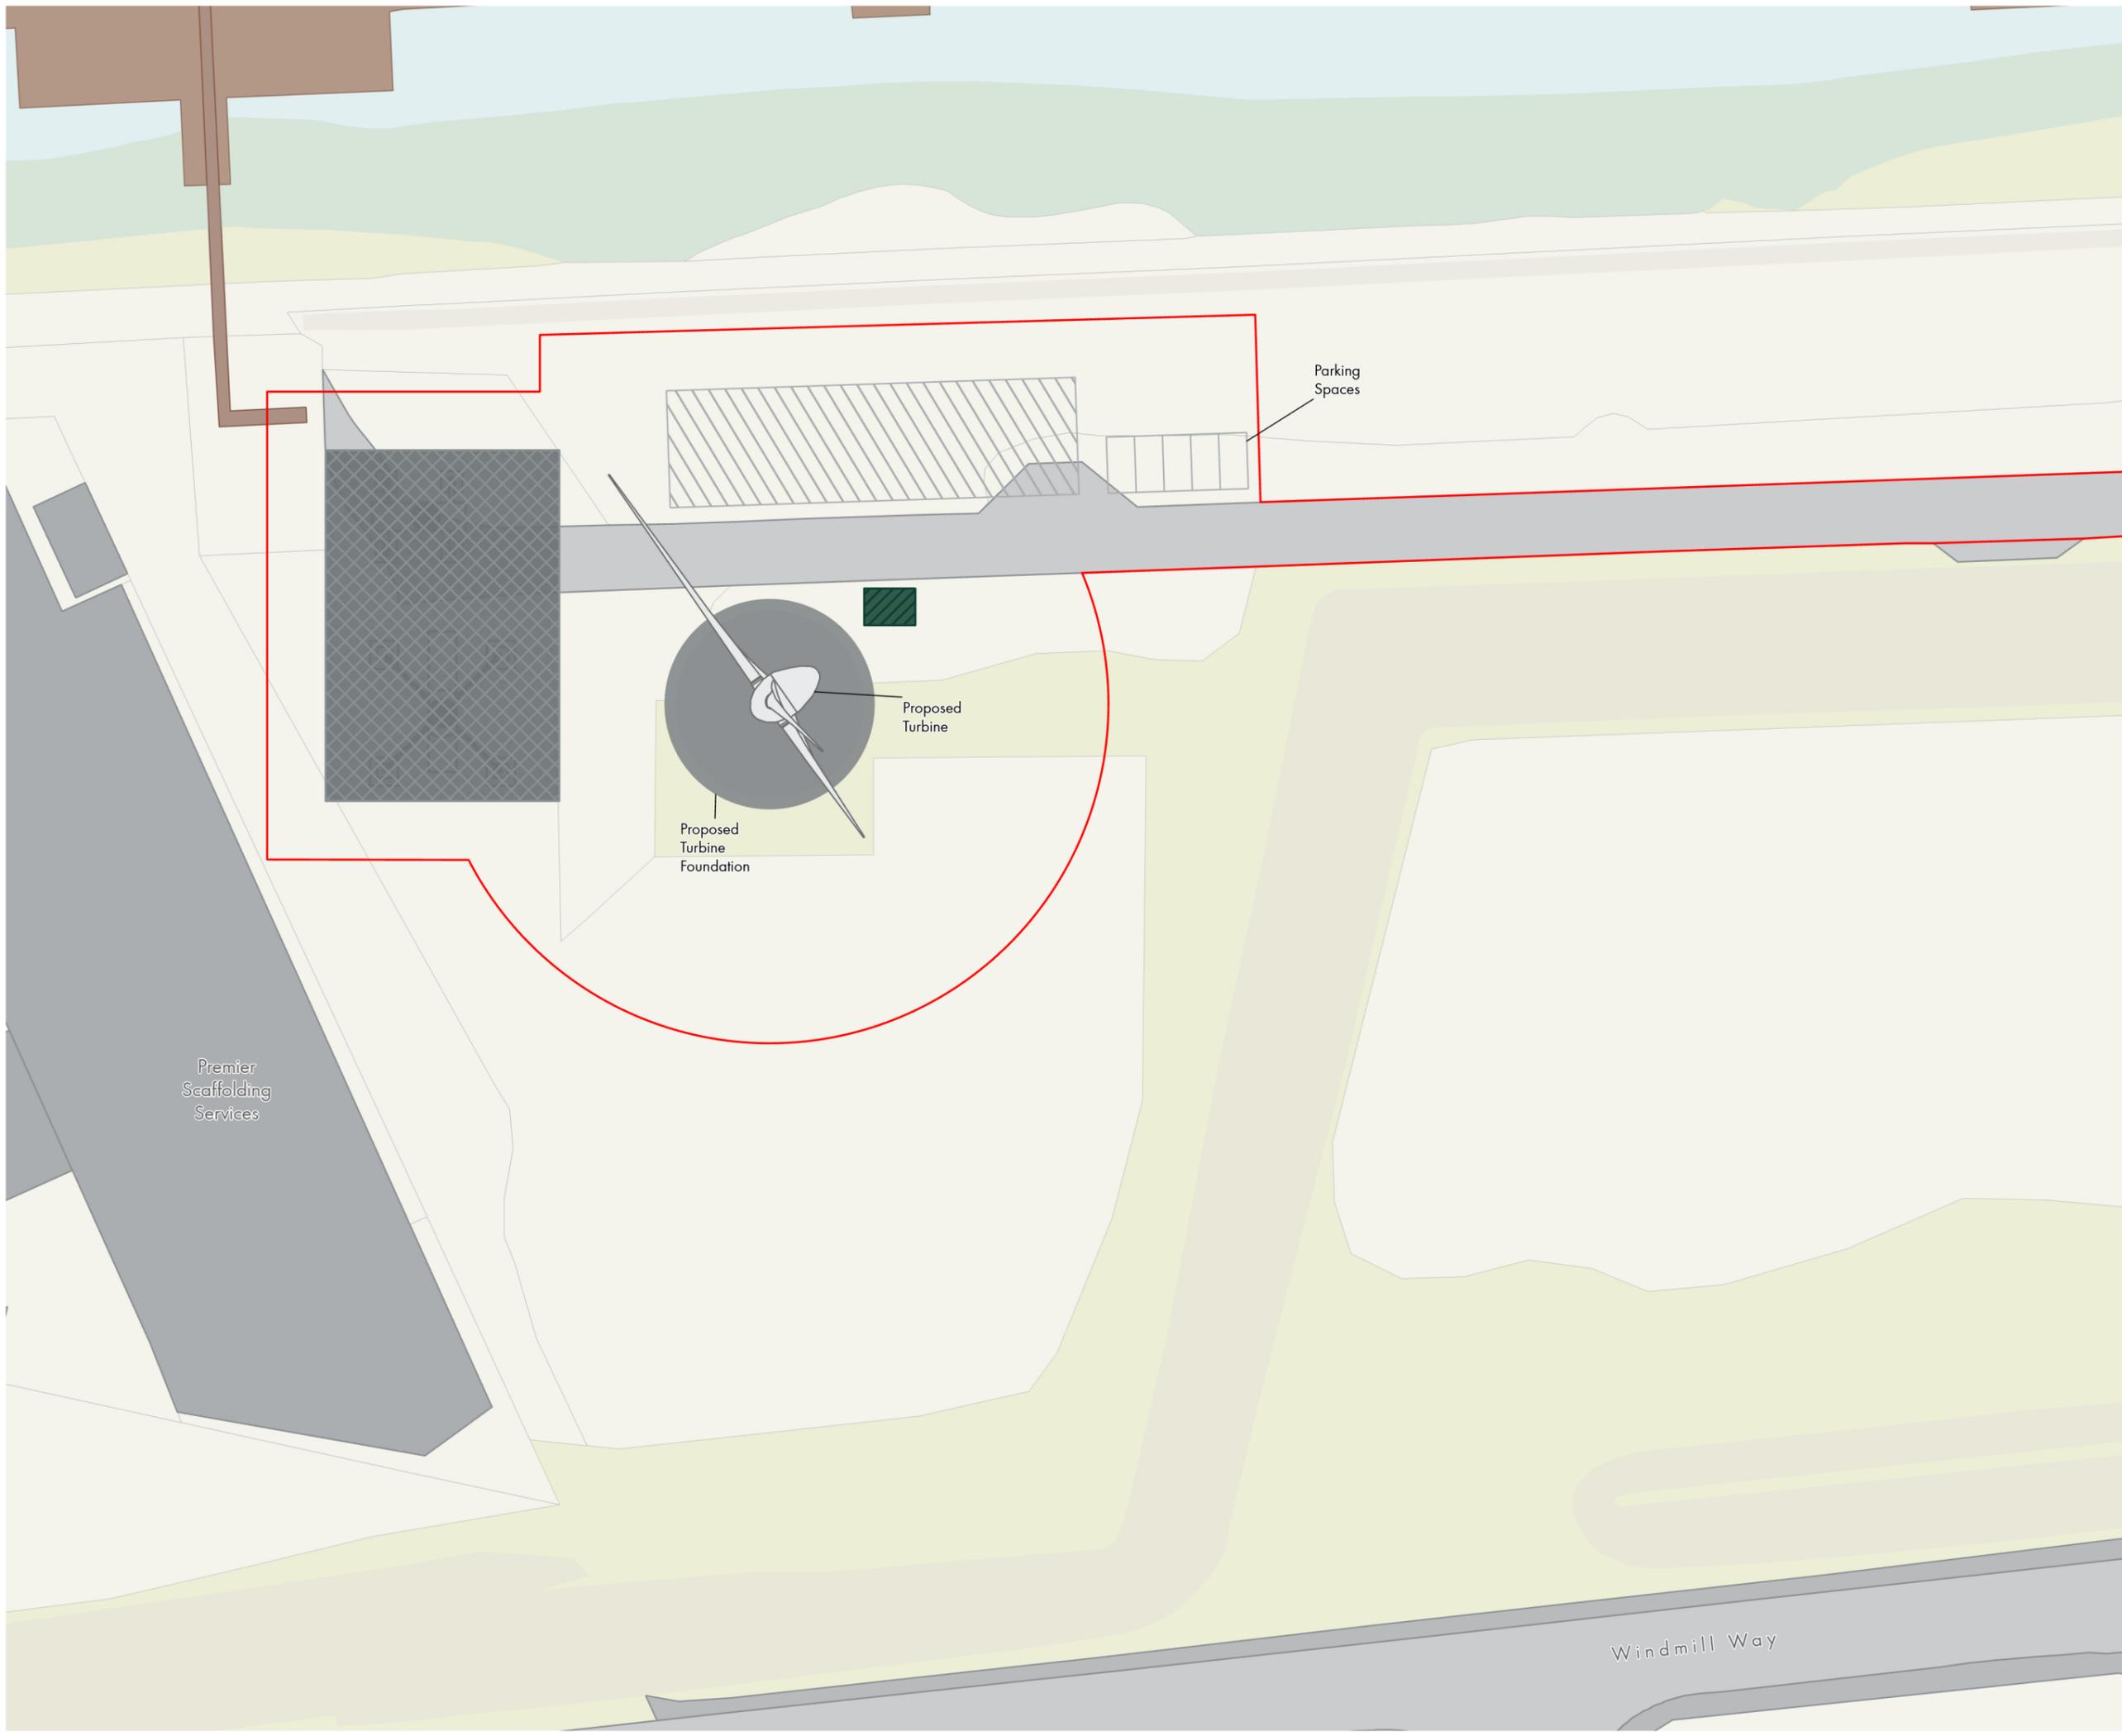

Map Details

Site plan showing the proposed repowered turbine along with the proposed foundations and substation at VENJ, Jarrow, Hebburn, NE31 1ST.

A section of the existing access track is displayed. The full access track and development boundary are shown in Appendix 2.1 Location Plan.

Scale: 1:500 @ A3



Client Name	South Tyneside Council
Site Name	VENJ Turbine Repowering
Drawing Reference	COG448/APP/022/d
Date	11/03/26

This drawing is the property of Cogeo Planning & Environmental Services Ltd. Copyright is reserved by them & the drawing is issued on the condition that it is not copied either wholly or in any part without the written consent of Cogeo. OS Mapping Licence Number: 100022432