

APPENDIX 5.1 LOCATION PLAN


Legend

- Land Ownership Boundary
- Development Boundary
- Construction Boundary
- Access Road

Map Details

Location plan for proposed hen shed development at North Mains of Cononsyth.


Floor space for hen sheds = 5586m²

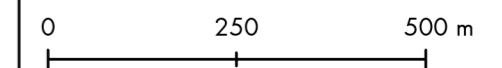

Scale at A3: 1:10,000

OS Mapping Licence Number: 100022432

Client: Cononsyth Farms Ltd.
 Site: North Mains of Cononsyth Farm
 Drawing Reference: COG184/APP/020/e
 Date: 22/04/21

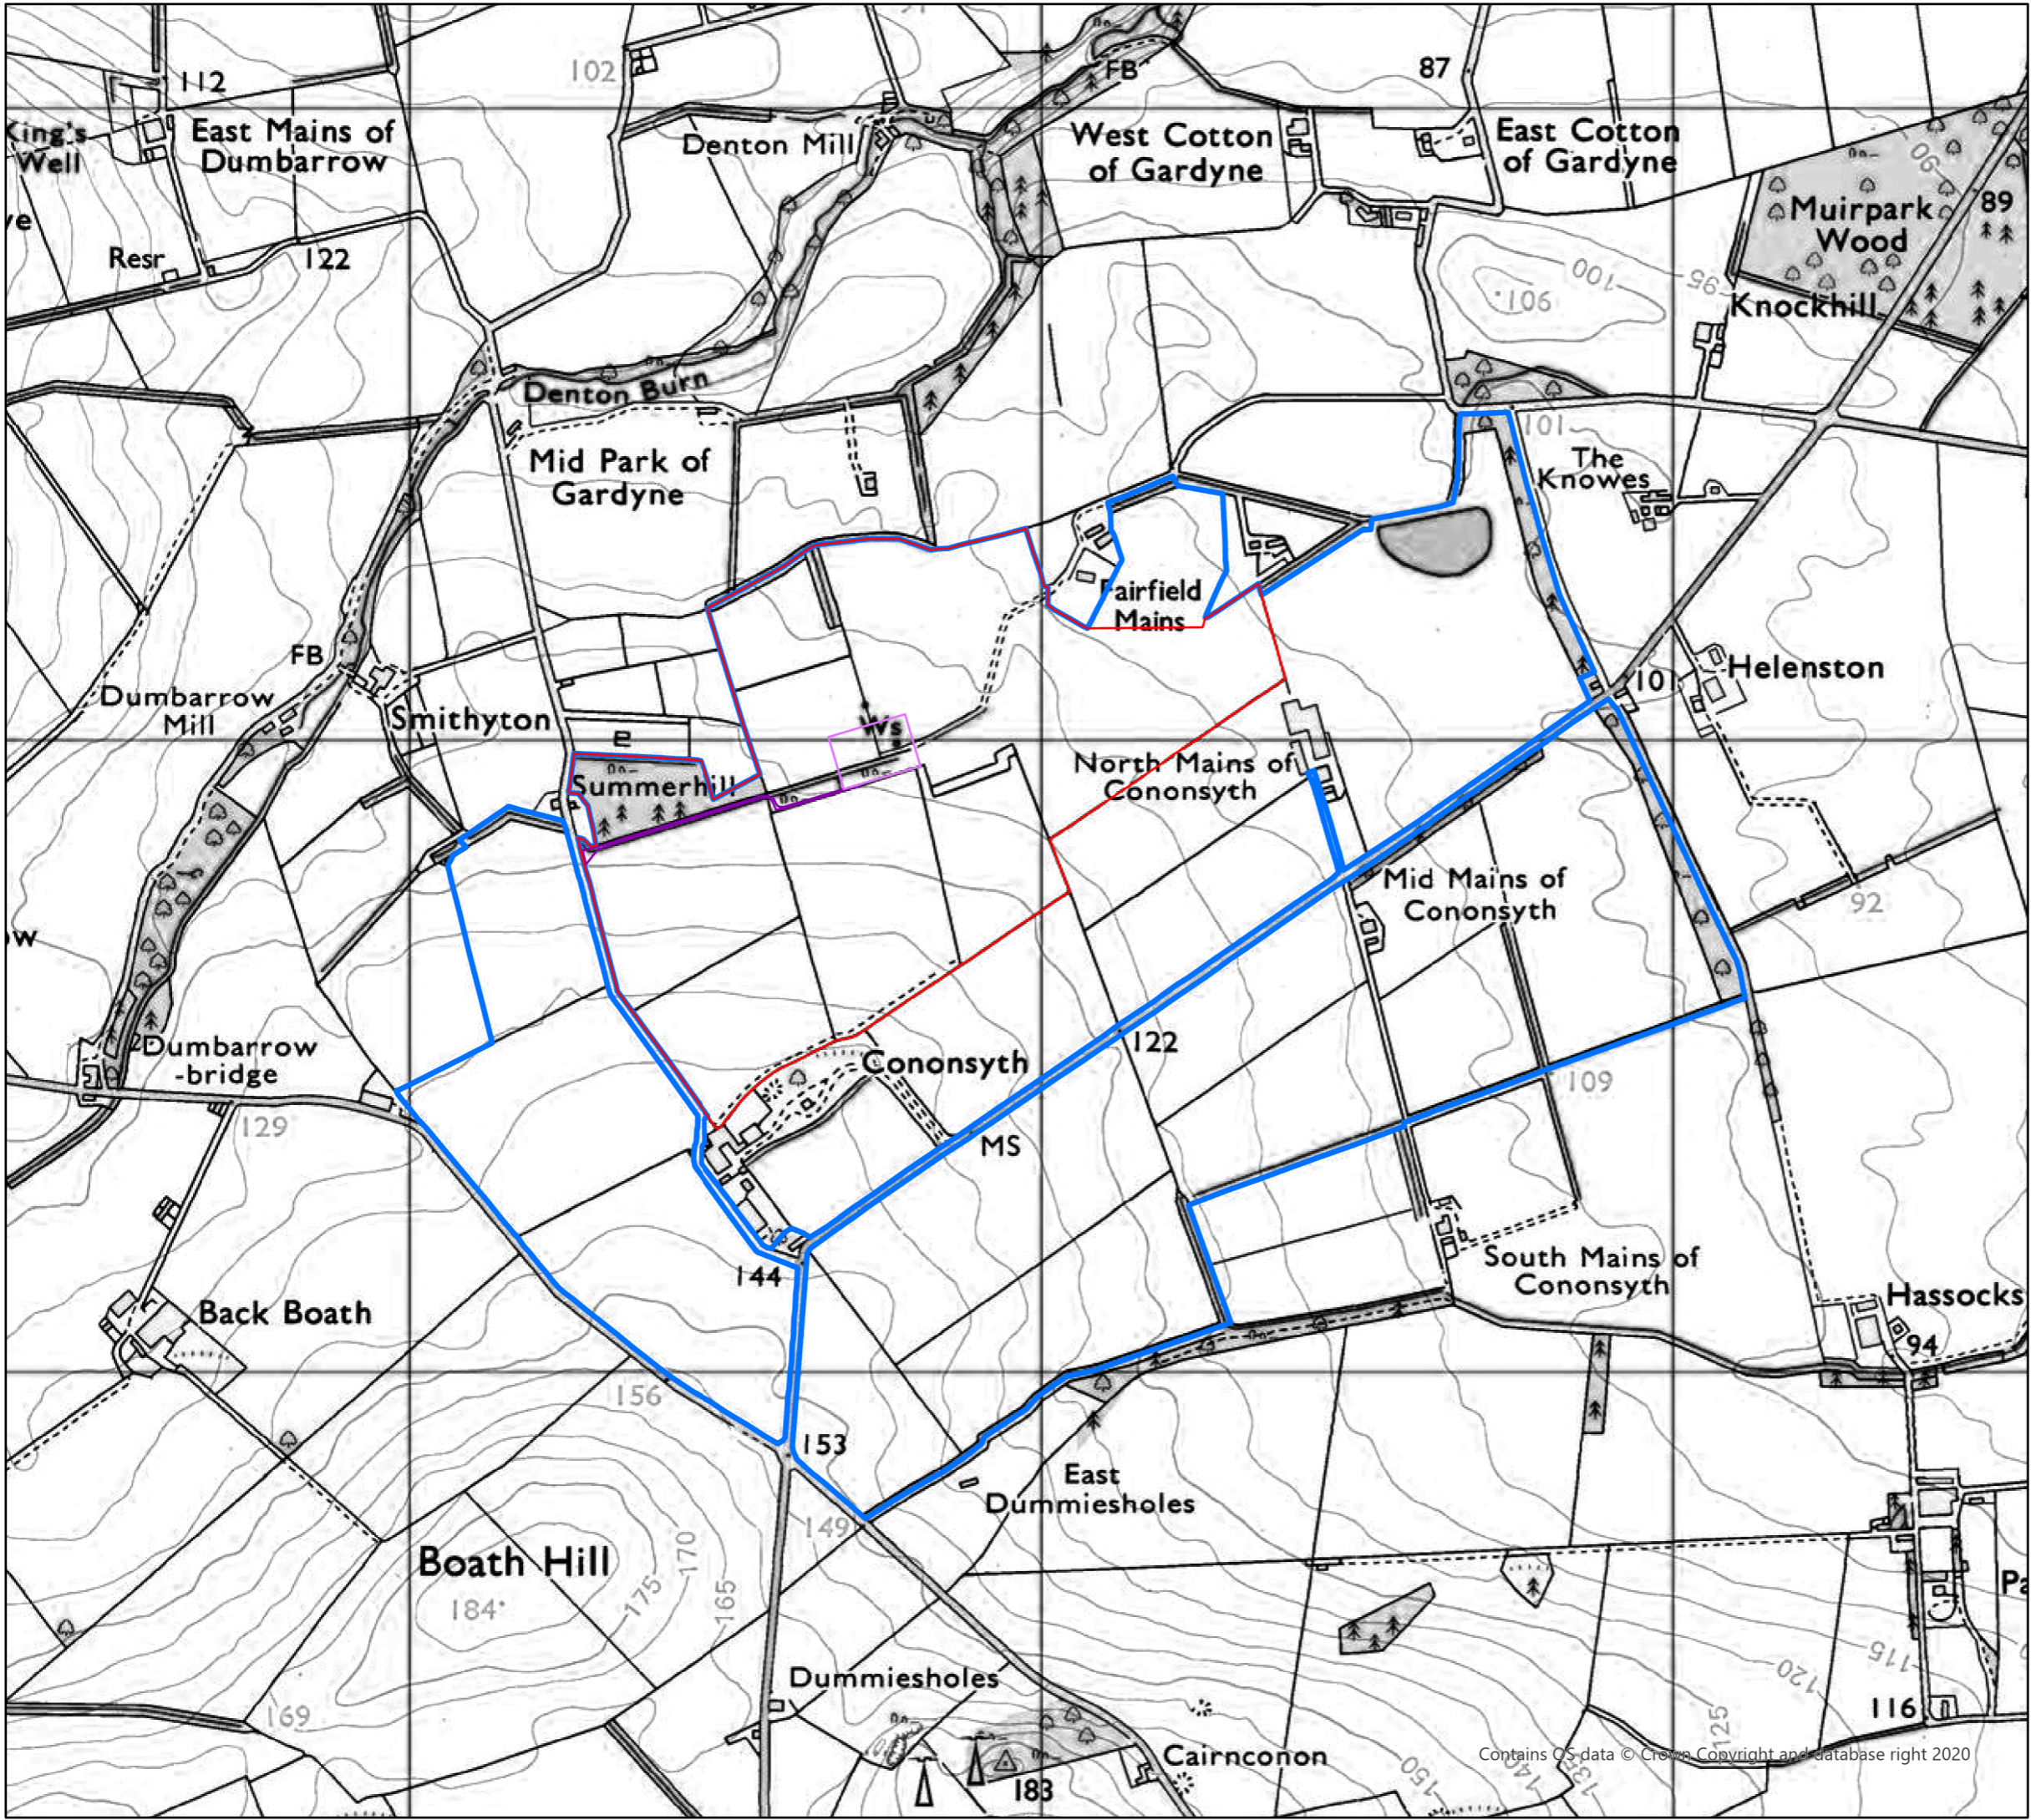

Contains OS data © Crown Copyright and database right 2020