

# APPENDIX 5.3 HEN SHED ELEVATION PLAN

## Detail


Indicative elevations and finishes of the proposed hen shed development at North Mains of Cononsyth.

Shed dimensions annotated on plan. Two hen sheds to be aligned as per Site Plan with central Packing Unit connected by covered walkways. Hen sheds to be fitted with:  
 16 x roof-mounted fresh air chimney vents  
 8 x wall-mounted exhaust fans  
 6 x fresh air inlets in side walls at first bay.


Four feed silos to be positioned on hardcore surround adjacent to sheds.

Sheds and Components to be supplied and installed by industry specialists.


Southeast Elevation

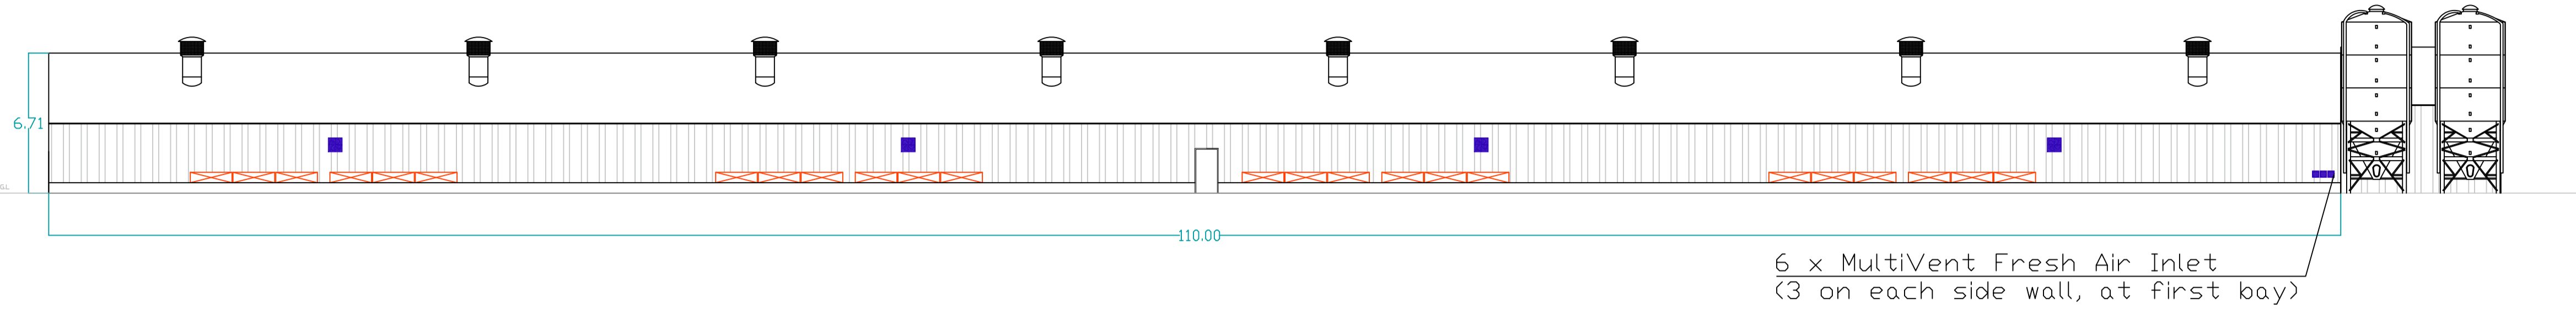


Northwest Elevation

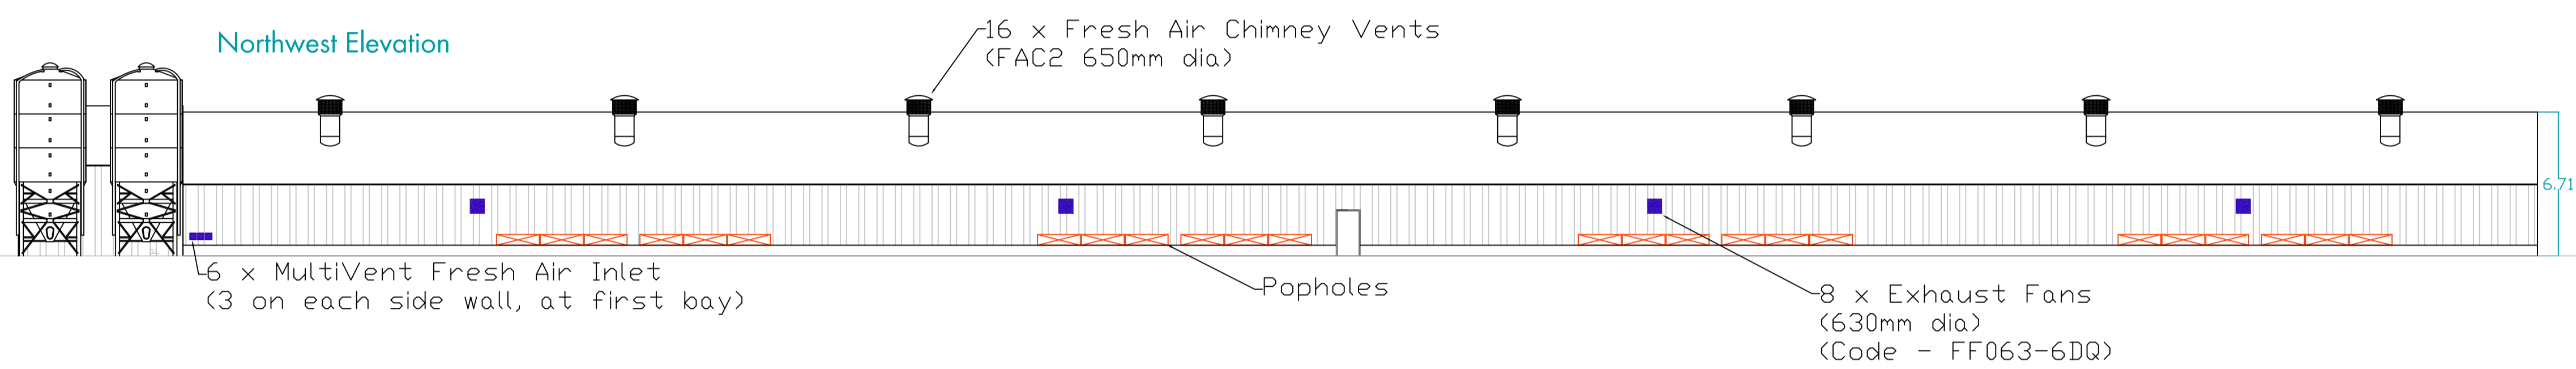

Northeast Gable Elevation (as proposed)

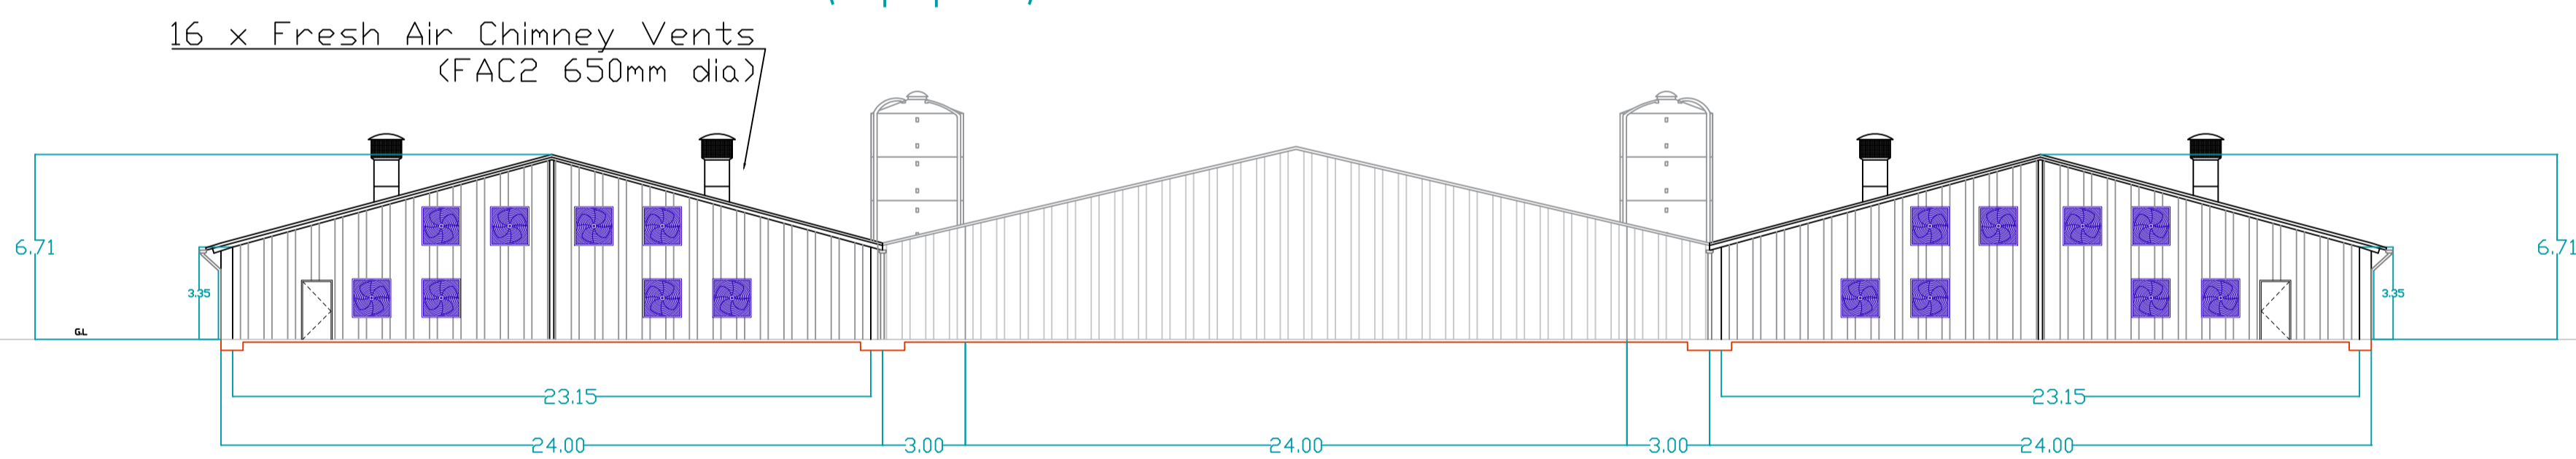

Southwest Gable Elevation (as proposed)

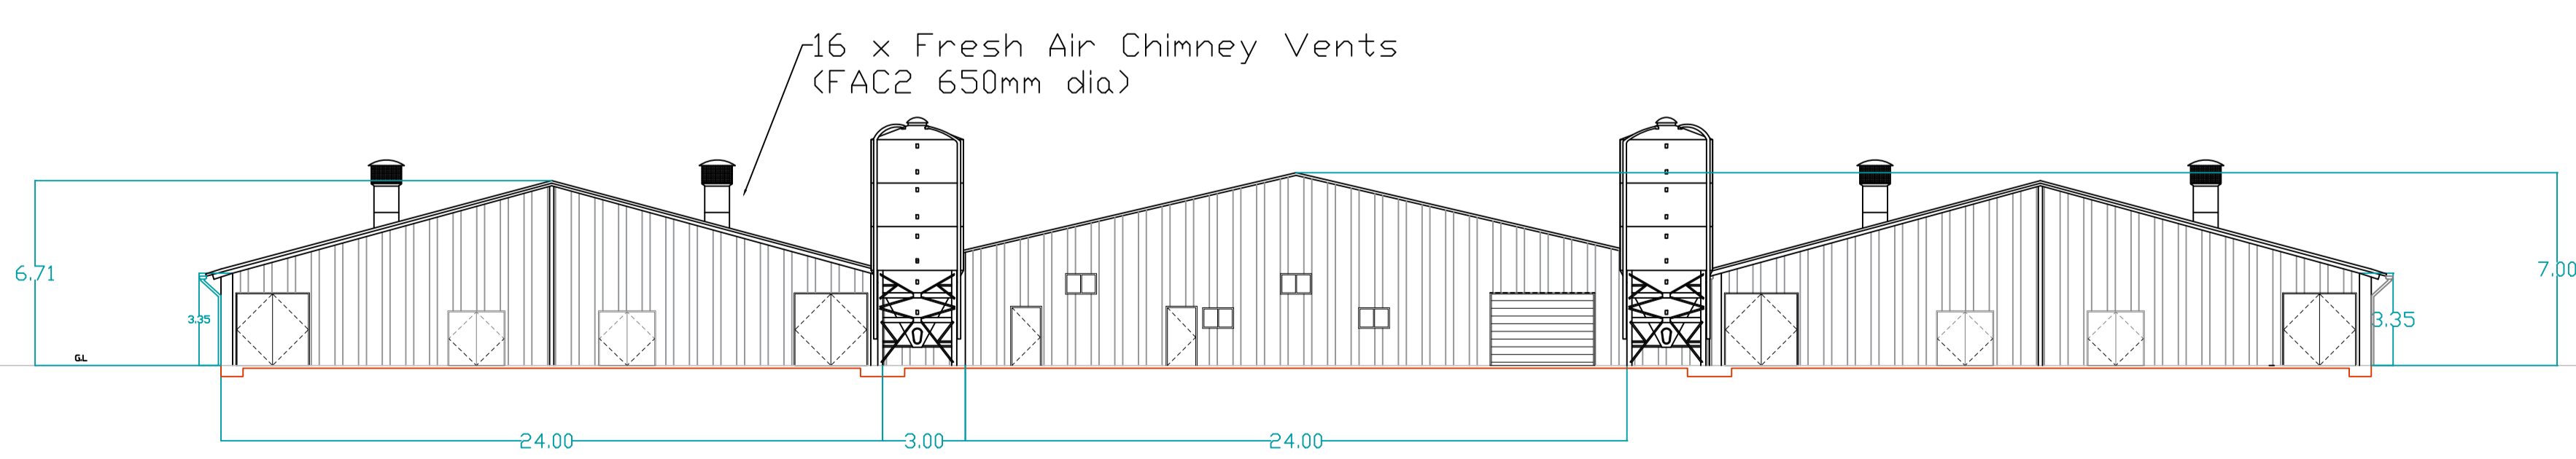

Scale at A1: 1:200

Client: Cononsyth Farms Ltd  
 Site Name: North Mains of Cononsyth Farm  
 Drawing Ref: COG184/APP/027/a  
 Date: 15/04/2021