


Appendix

2.4

Turbine Elevation

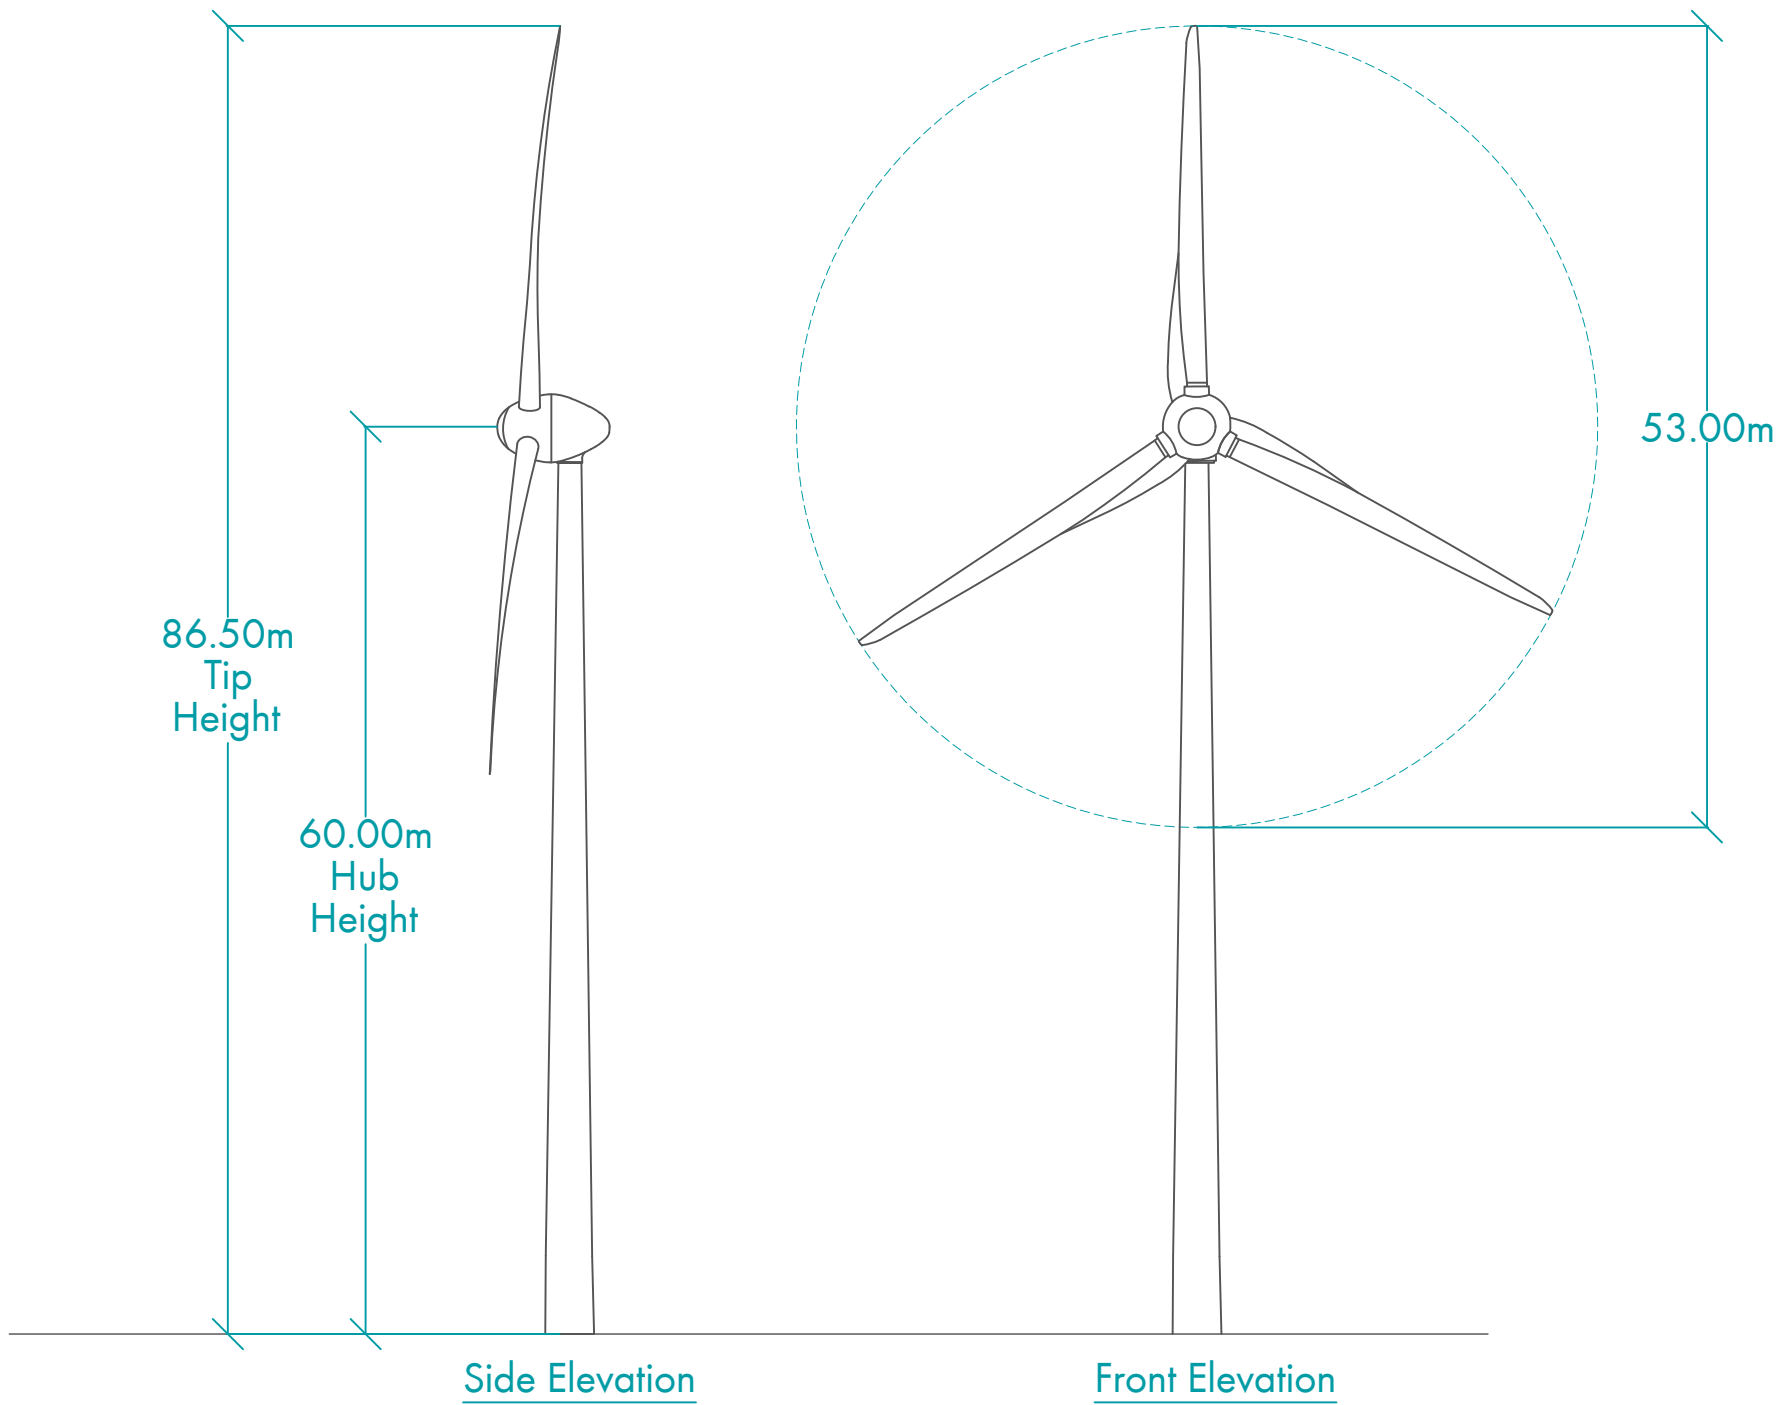

Drawing Details
Elevation details for the proposed turbine at Manor House Farm, Meaux Lane, Routh Beverley HU17 9SR.

The proposed turbine will be constructed of glass fibre-reinforced epoxy blades and a steel tubular tower likely to be finished in light grey (RAL 7036) or similar.



Client Name	HN Sinkler & Son Limited
Project Name	Manor House Farm Repowering
Drawing Reference	COG1002/APP/001/a
Date	06/08/26

This drawing is the property of Cogeo Planning & Environmental Services Ltd. Copyright is reserved by them & the drawing is issued on the condition that it is not copied either wholly or in any part without the written consent of Cogeo. Ordnance Survey © Crown Copyright 2026. All rights reserved. Licence number 100022432