


Appendix

1.4

Turbine Elevation Drawing

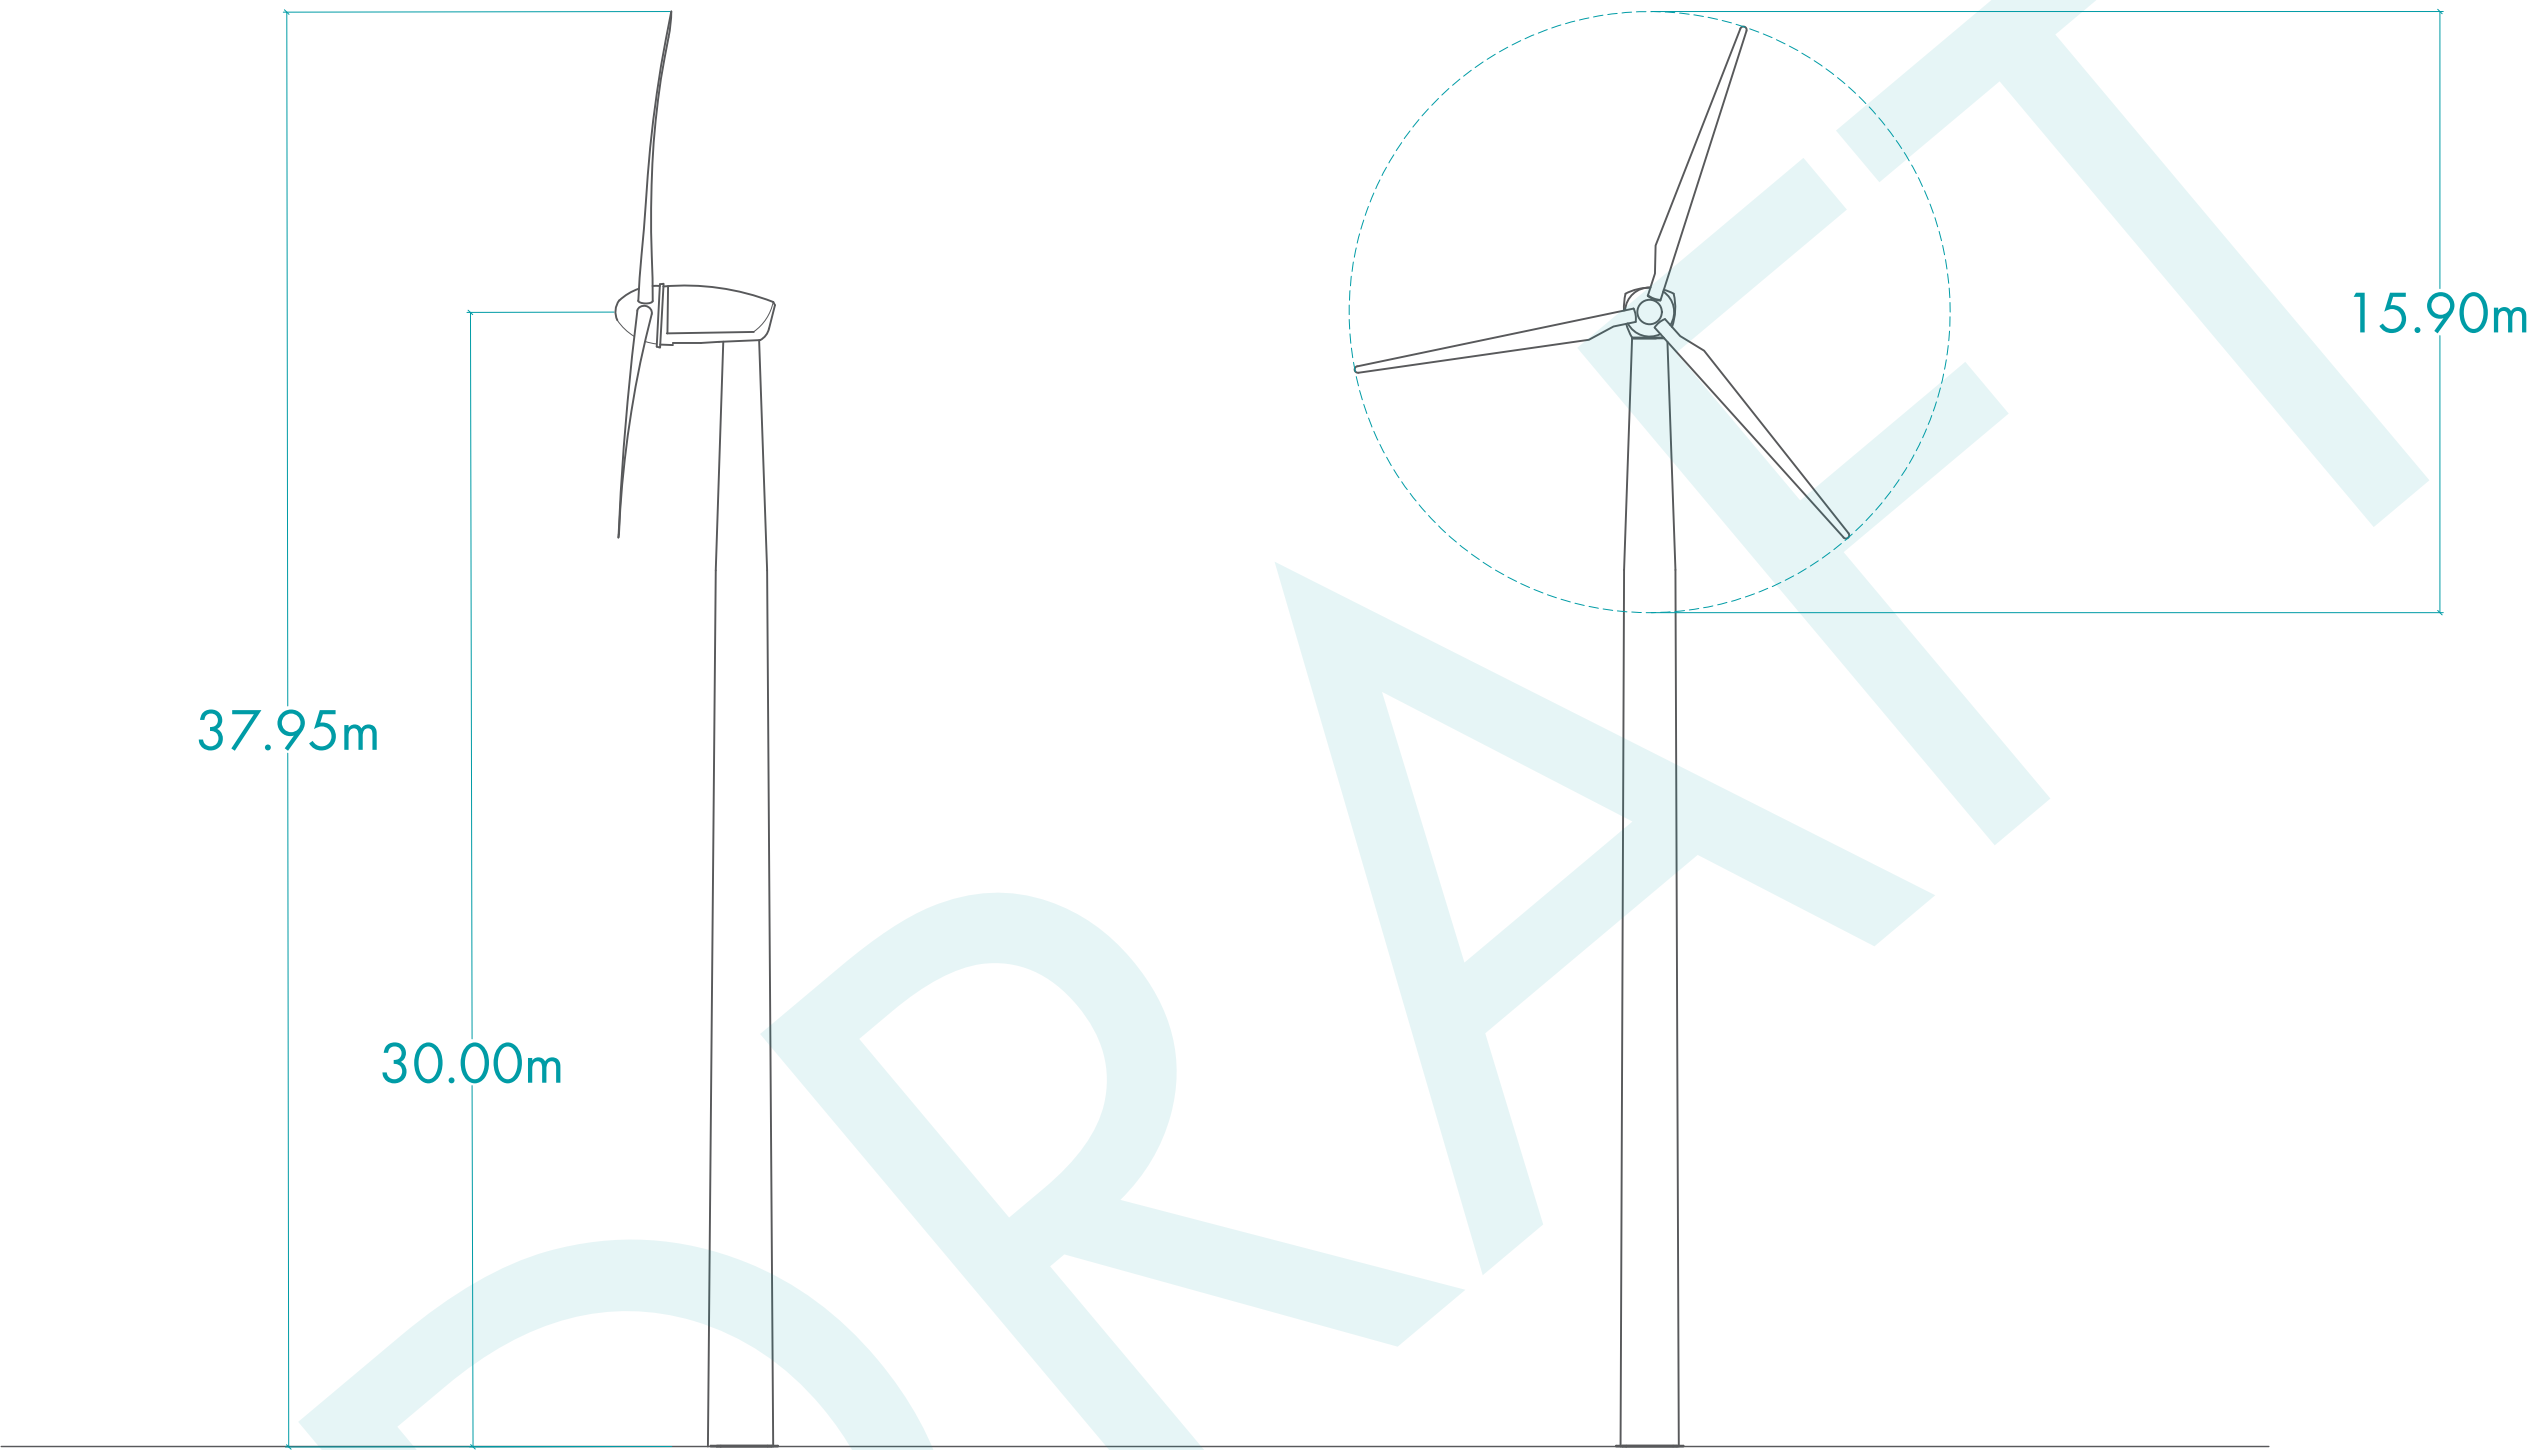

Side Elevation

Front Elevation

Drawing Details
Elevation drawing of the proposed Bestwatt 80 turbine at Overhouse Farm, Dog Lane, Hulland Ward, Ashbourne, DE6 3EH.

- Bestwatt 80 (Hub Height 30m)
- 15.9m Rotor Diameter
- 37.95m Tip Height

The turbine is composed of steel and is finished in a white shade of RAL 9003 or similar.



Client Name Tim Wheeldon
Project Name Overhouse Farm Repowering
Drawing Reference COG862/APP/003/a
Date 12/09/25

This drawing is the property of Cogeo Planning & Environmental Services Ltd. Copyright is reserved by them & the drawing is issued on the condition that it is not copied either wholly or in any part without the written consent of Cogeo. Ordnance Survey © Crown Copyright 2025. All rights reserved. Licence number 100022432