


Appendix 1.4

Turbine Elevations

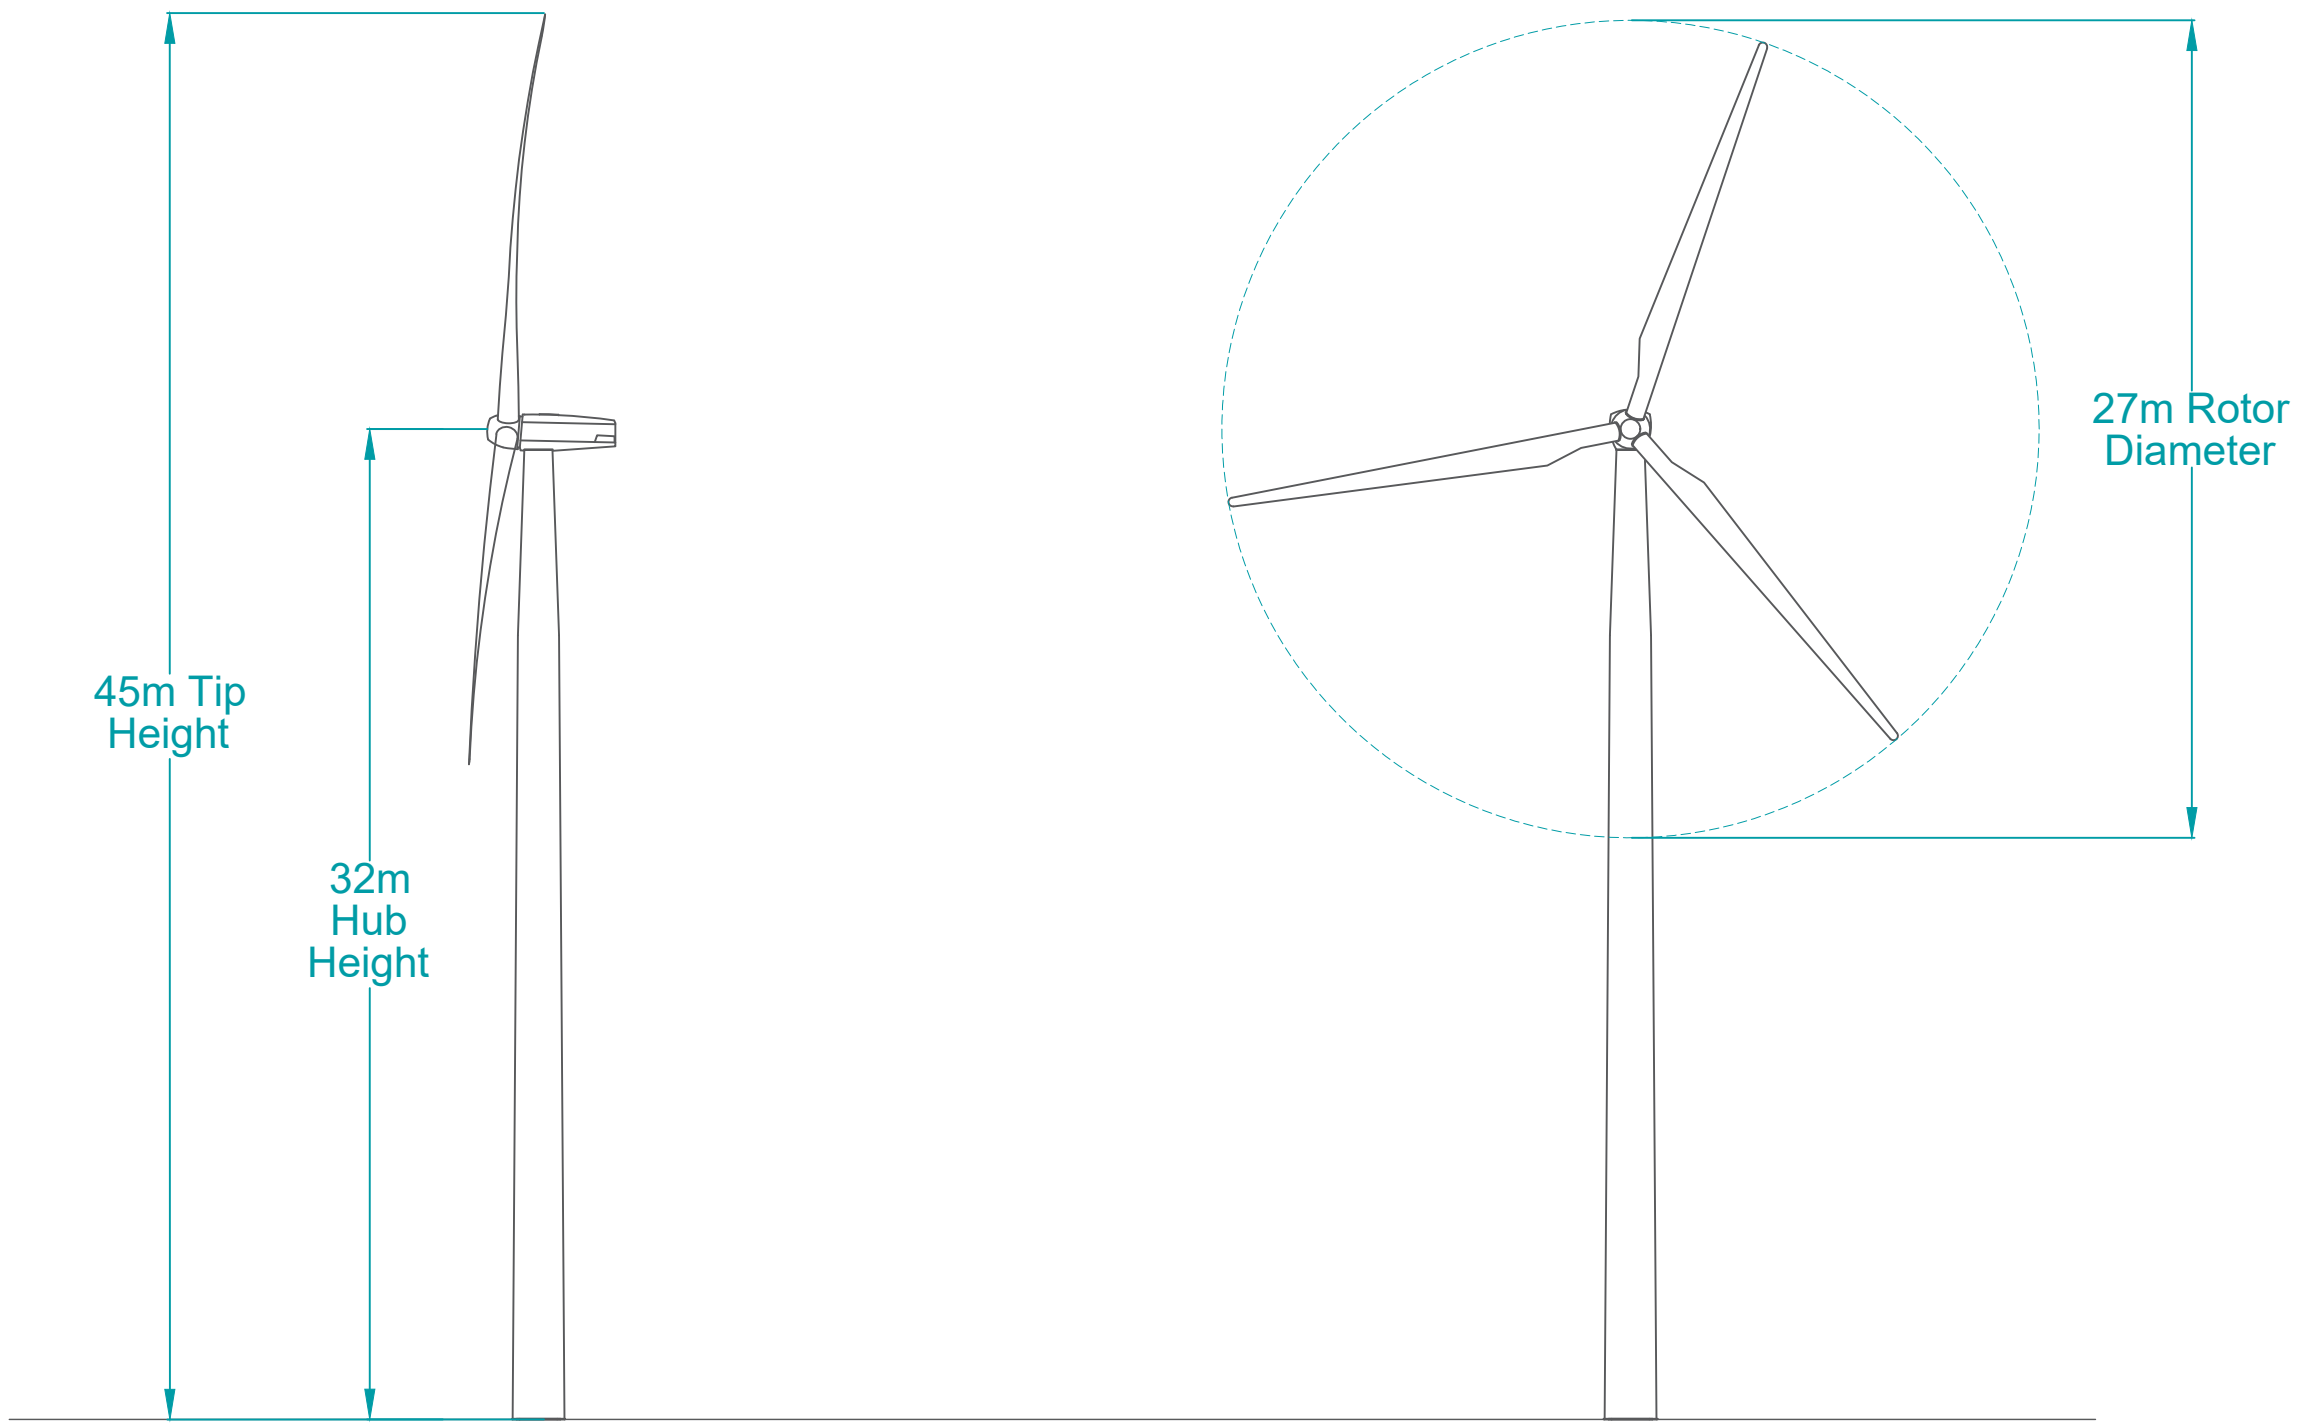

Side Elevation

Front Elevation

Drawing Details

Elevations of proposed turbine

- Vestas V27 (Hub Height 32m)
- 27m Rotor Diameter
- 45m Tip Height
- 225 kW Rated Power

Scale at A3 1:250



Client Name Re-Wind GreenProjects Ltd.
Project Name Brew Farm
Drawing Reference COG837/APP/004/a
Date 11/06/25

This drawing is the property of Cogeo Planning & Environmental Services Ltd. Copyright is reserved by them & the drawing is issued on the condition that it is not copied either wholly or in any part without the written consent of Cogeo. Ordnance Survey © Crown Copyright 2025. All rights reserved. Licence number 100022432