


Hen Shed
Elevation


Front Elevation

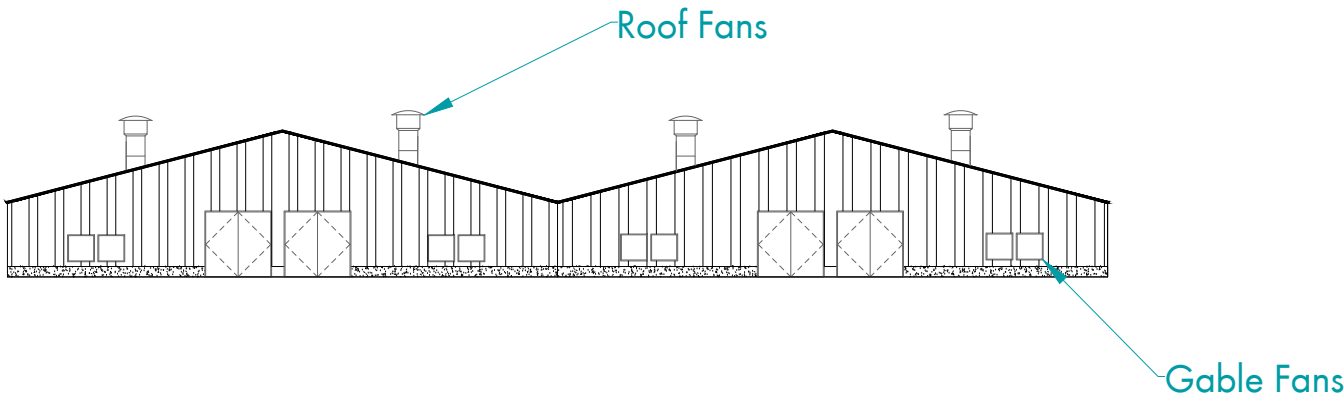

Rear Elevation



Side Elevations

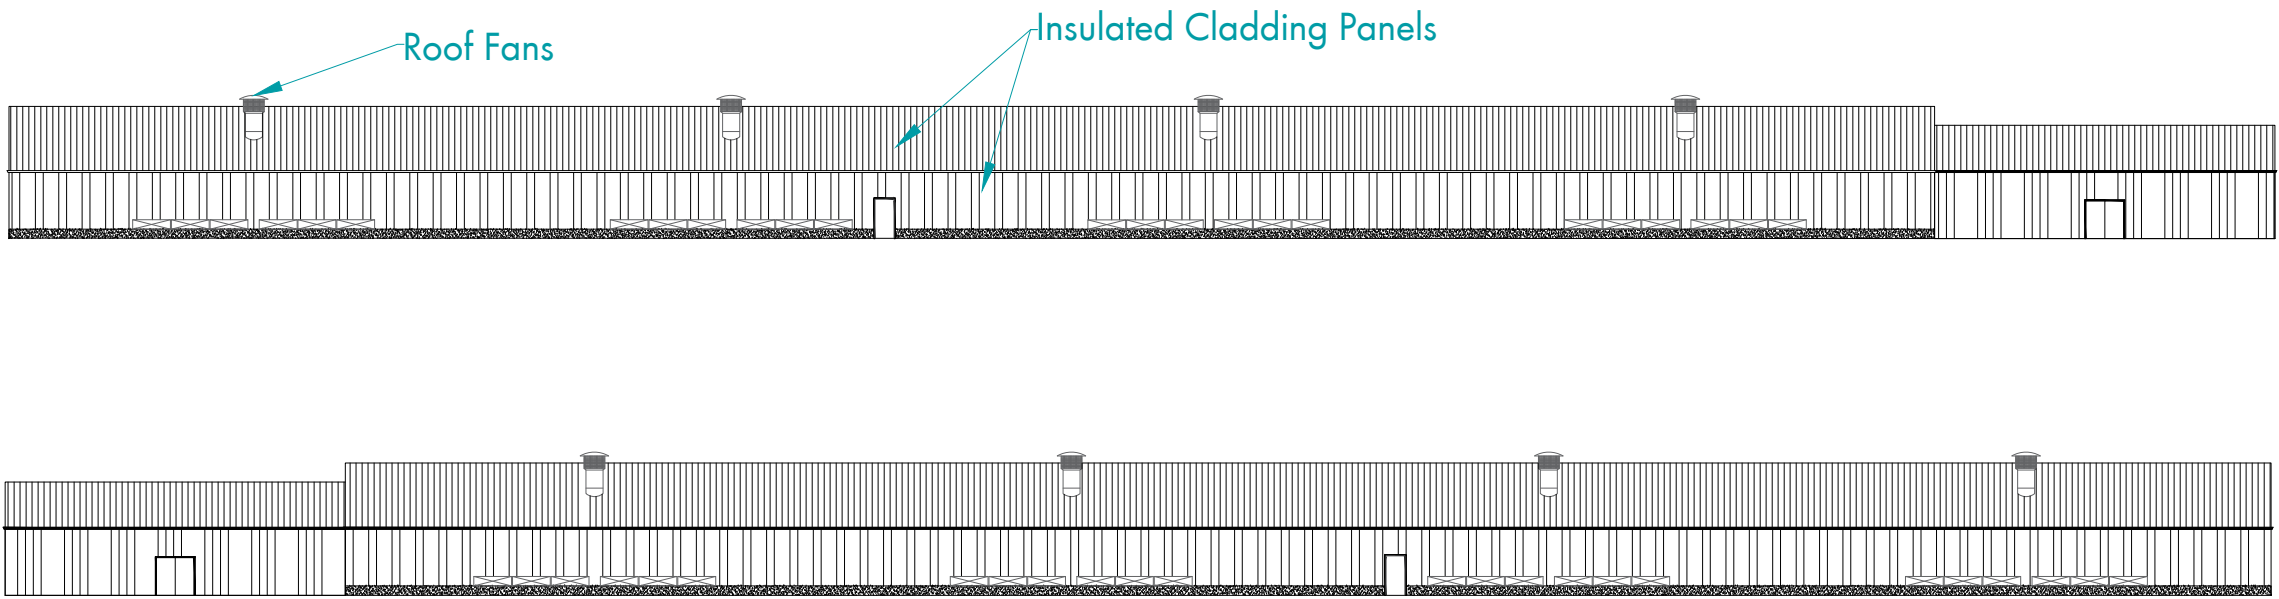

Drawing Details
Drawings showing the elevation of a typical hen shed. The finishes for the hen shed are likely to be green or a similar recessive colour.

The maximum size of each shed will be approximately 160m in length, 31m in width, and 7.5m in height.

The drawings are indicative and provided for reference only. Final details may be subject to change as part of the planning application.

Scale at A3 1:400

0 10 20 m

Client Name Valleyfield Farm Ltd
Project Name Valleyfield Farm Hen Sheds
Drawing Reference COG927/SCO/004/d
Date 28/11/25

This drawing is the property of Cogeo Planning & Environmental Services Ltd. Copyright is reserved by them & the drawing is issued on the condition that it is not copied either wholly or in any part without the written consent of Cogeo. Ordnance Survey © Crown Copyright 2025. All rights reserved. Licence number 100022432