




BESS ELEVATION AND MODEL

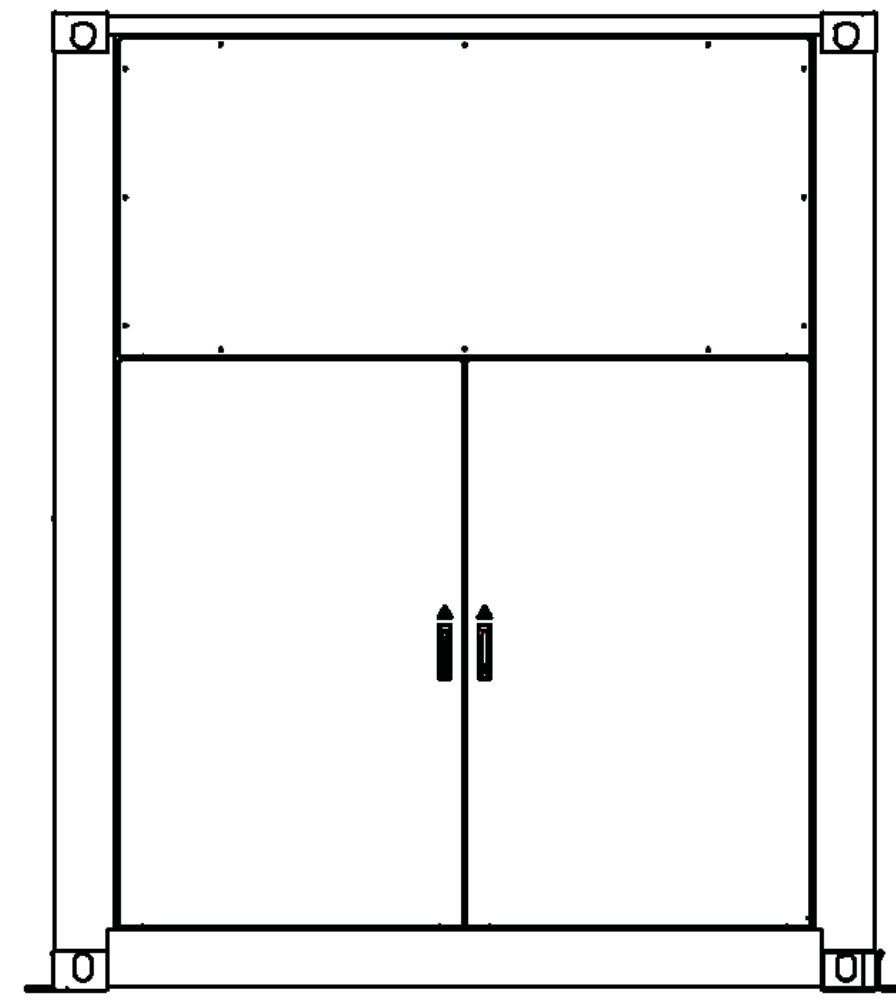


Side Elevation (Right)

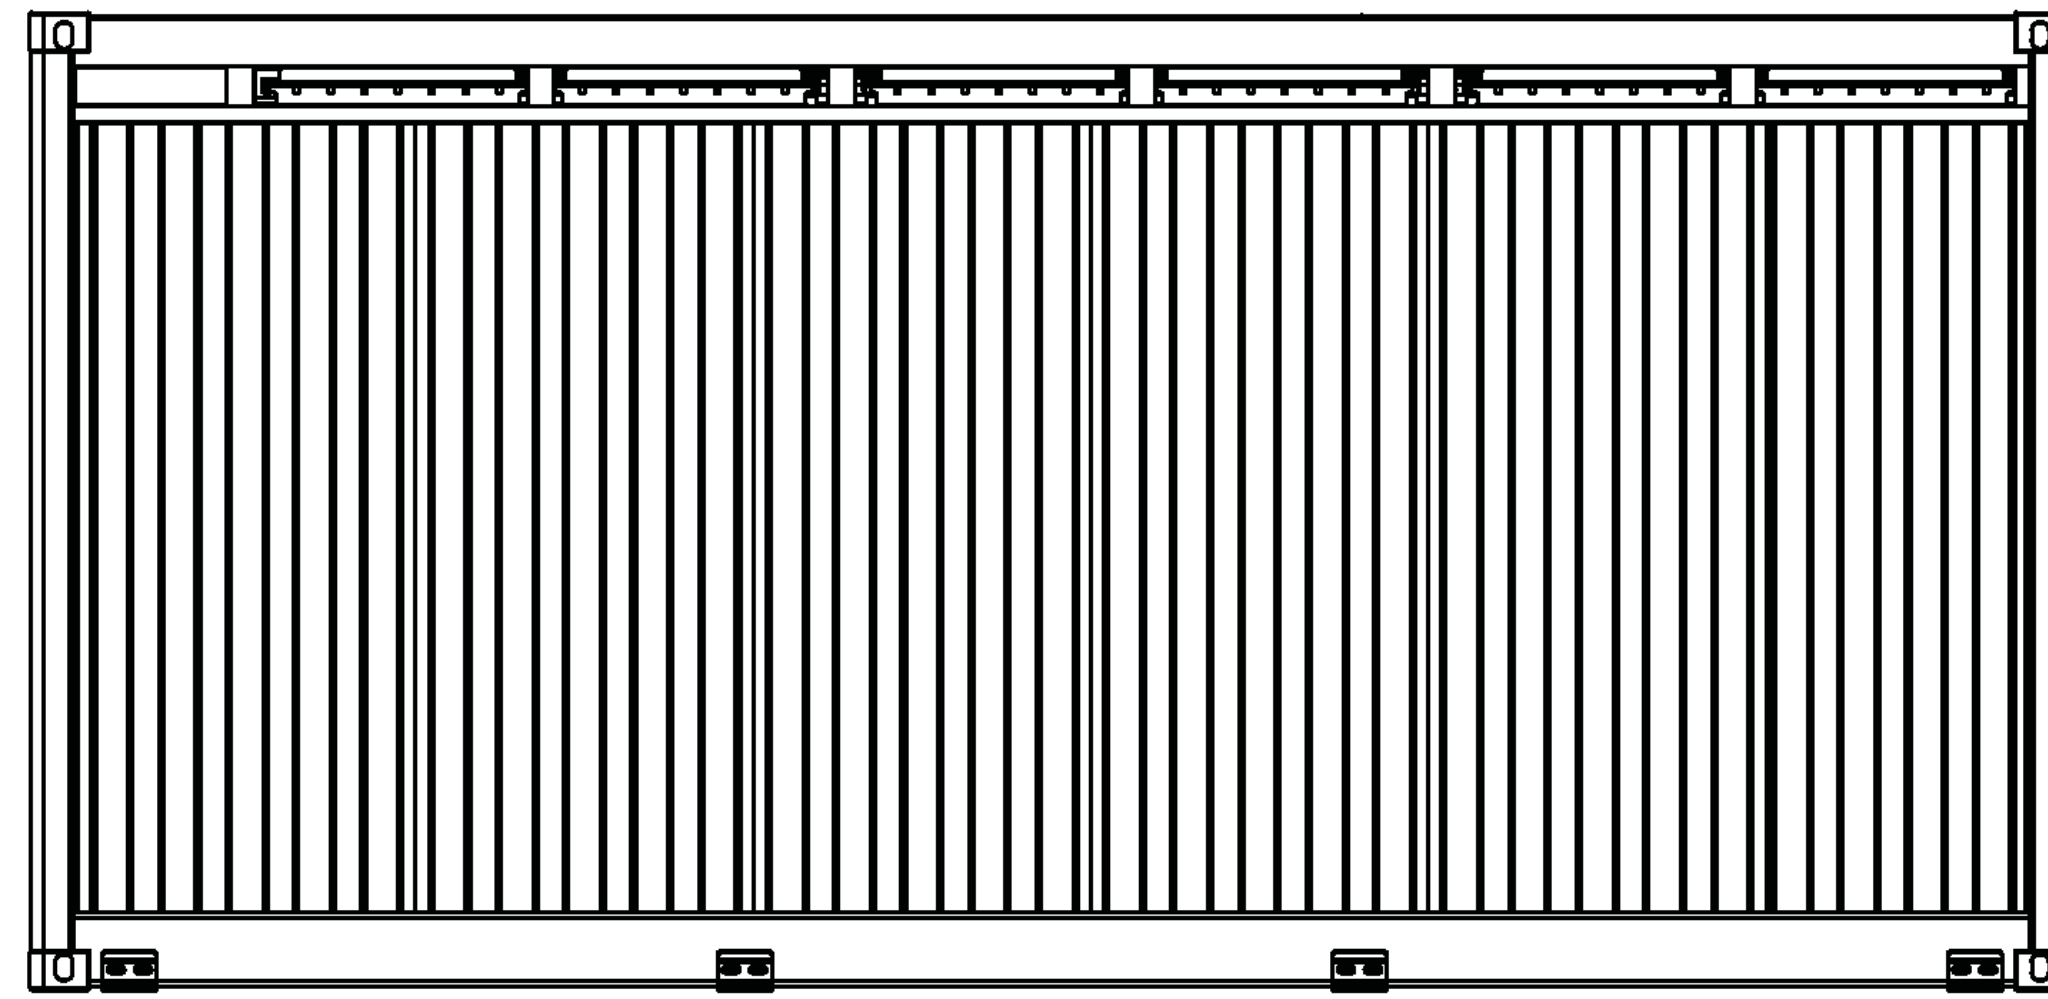


Rear Elevation

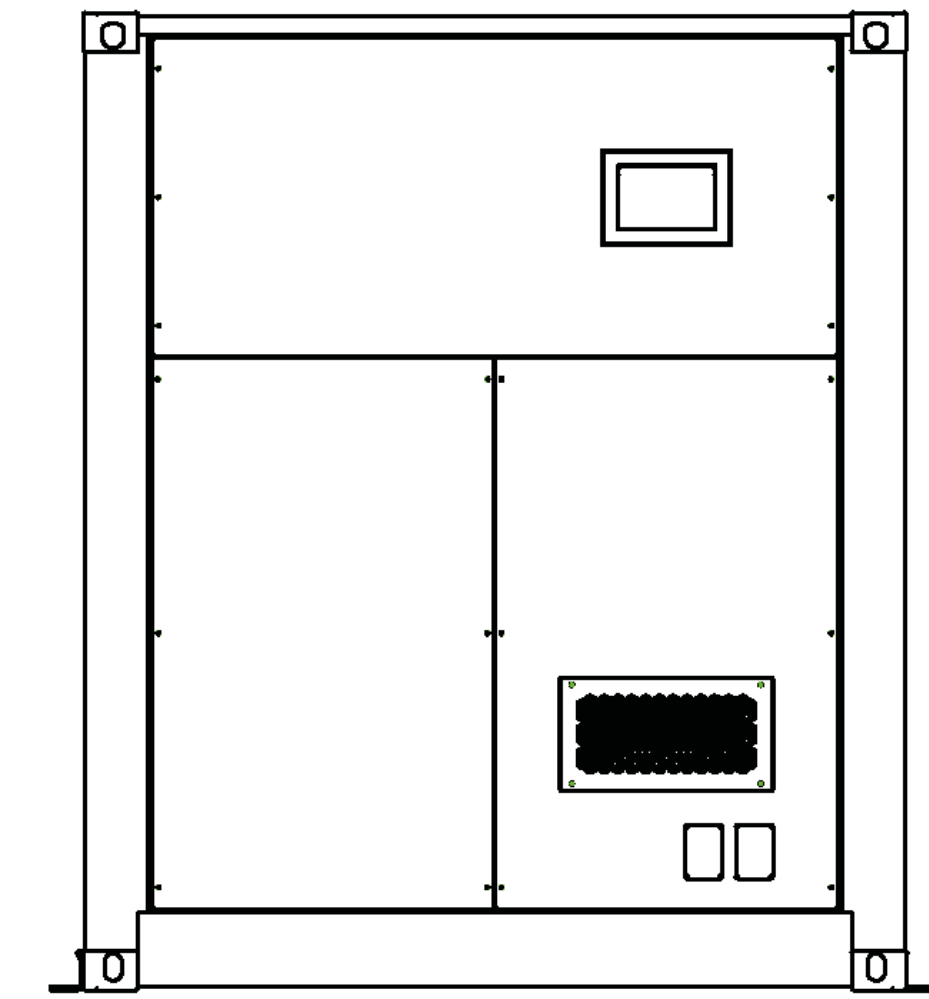


Side Elevation (Left)

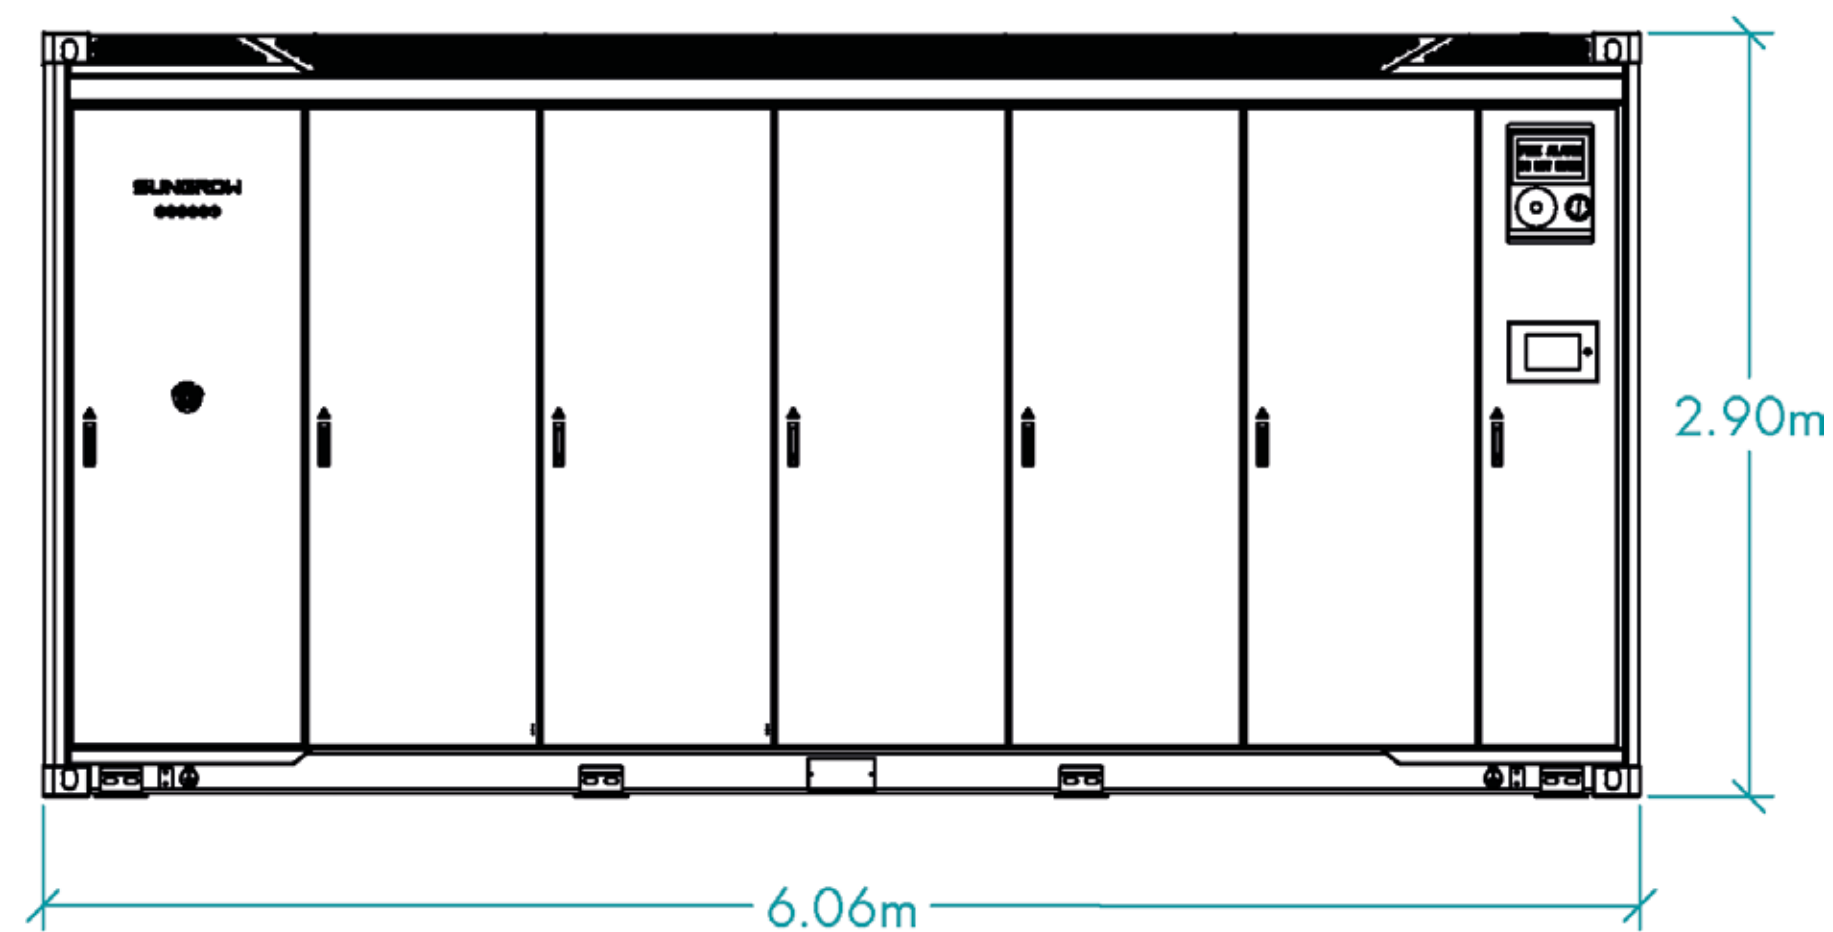

Front Elevation

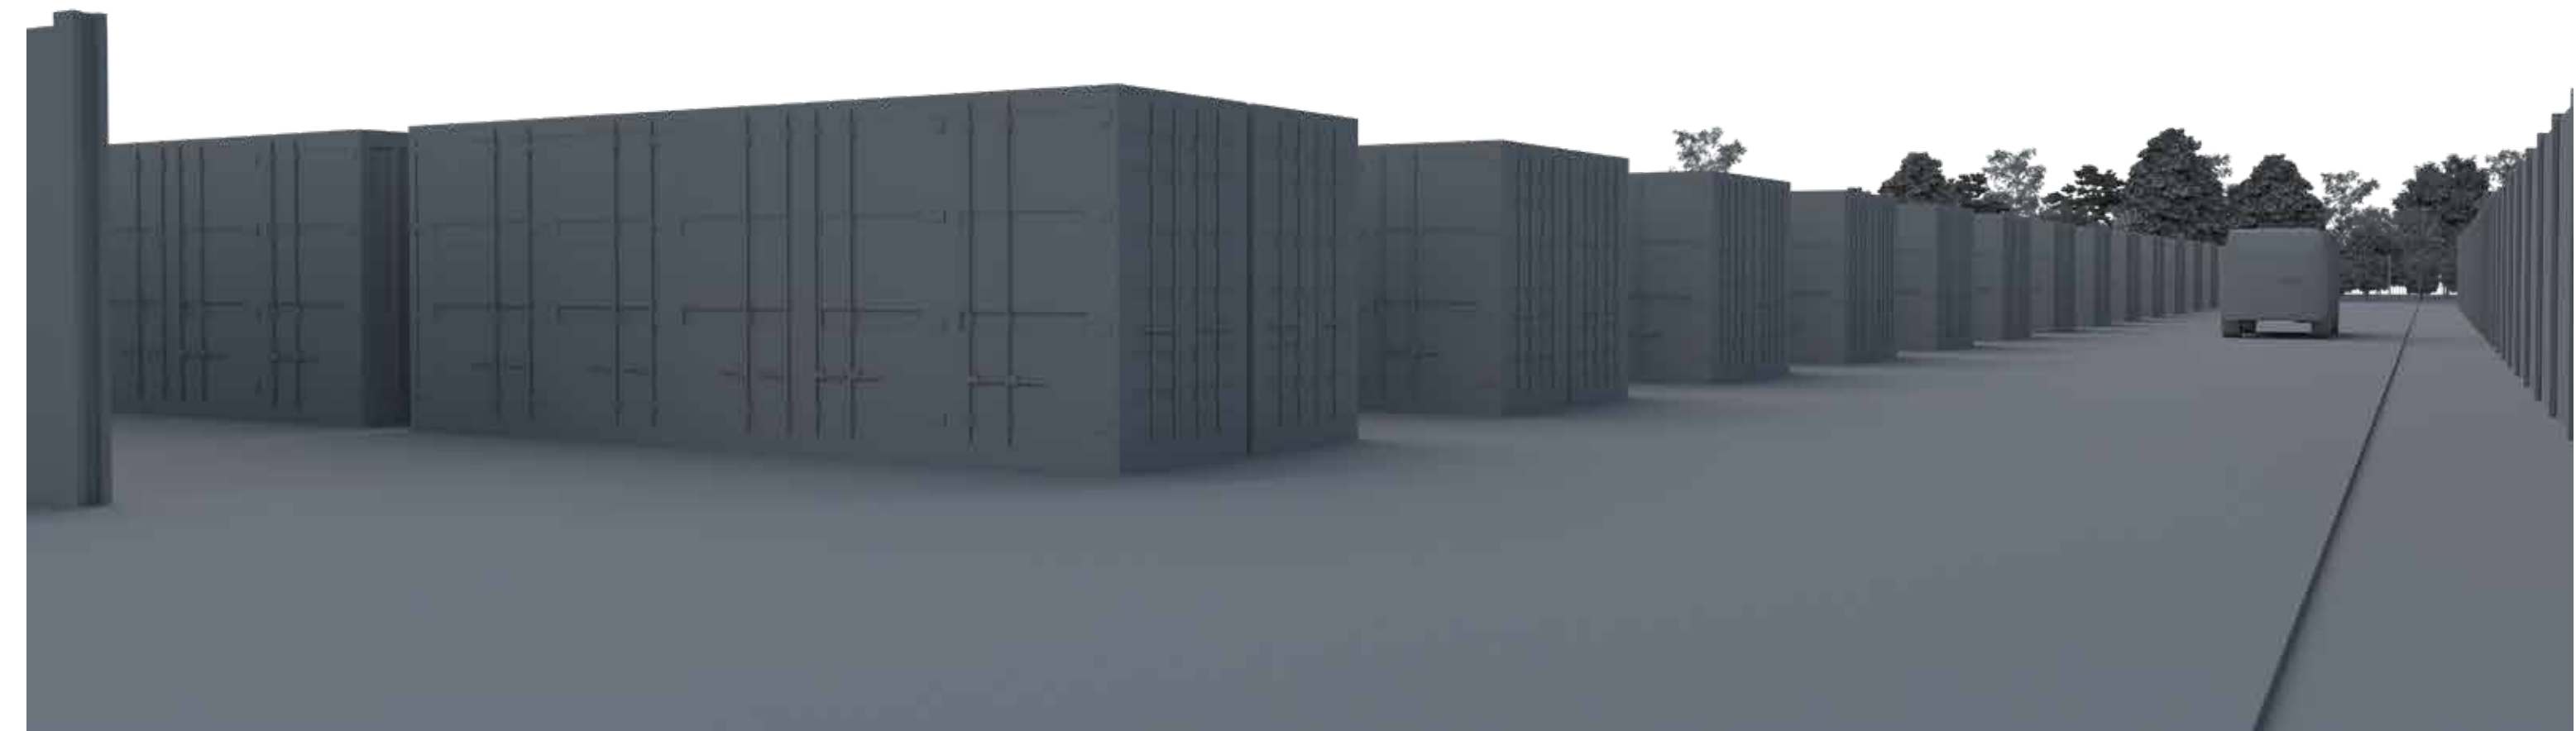

*Please note, 3D Model is indicative and not site specific to this proposal.

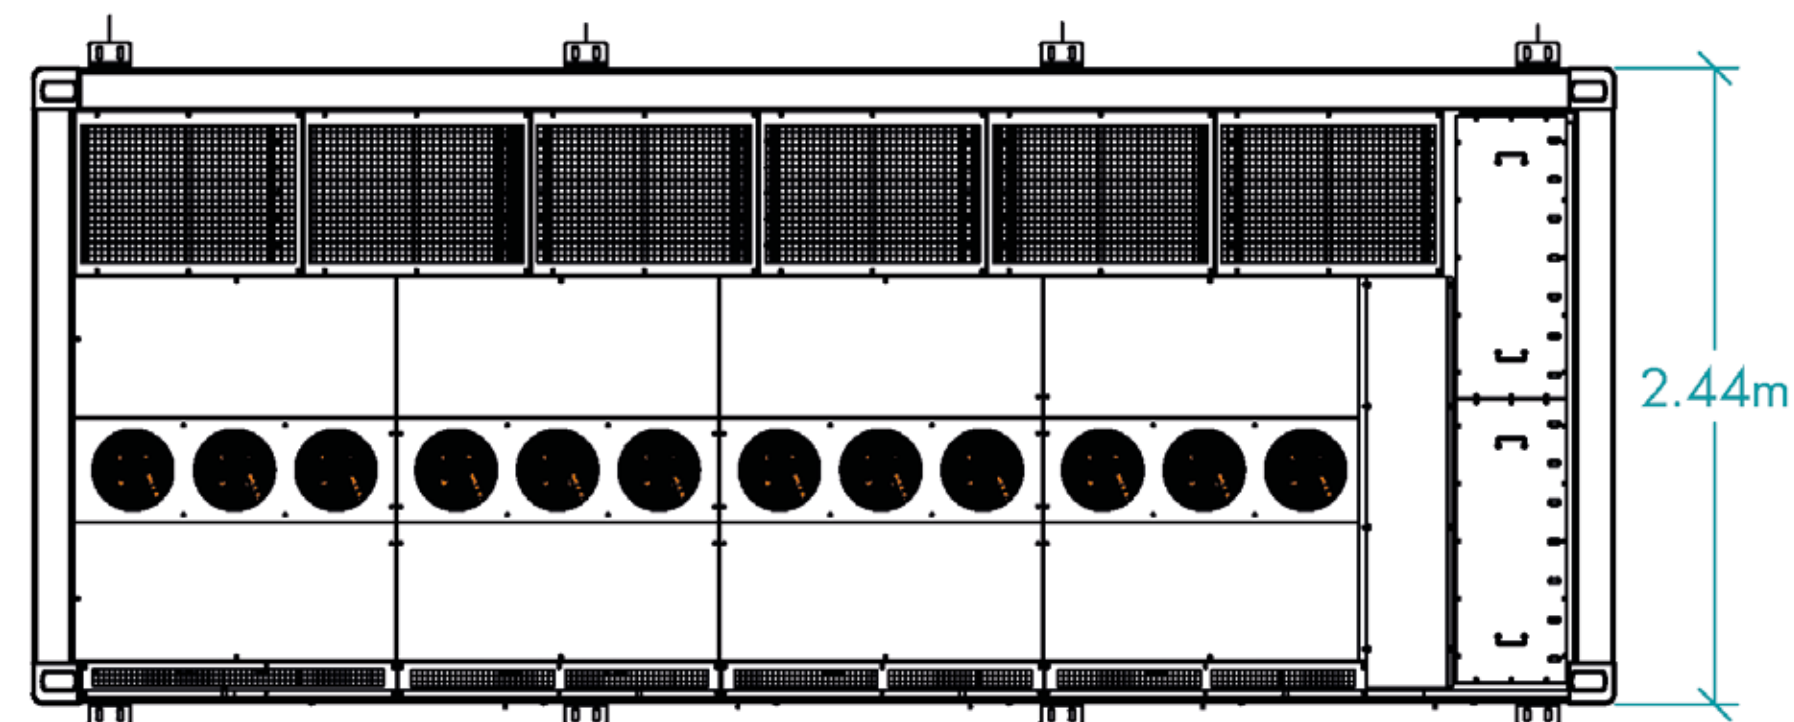

Plan View

