



# ELEVATIONS AND 3D MODELS


## BESS ELEVATION

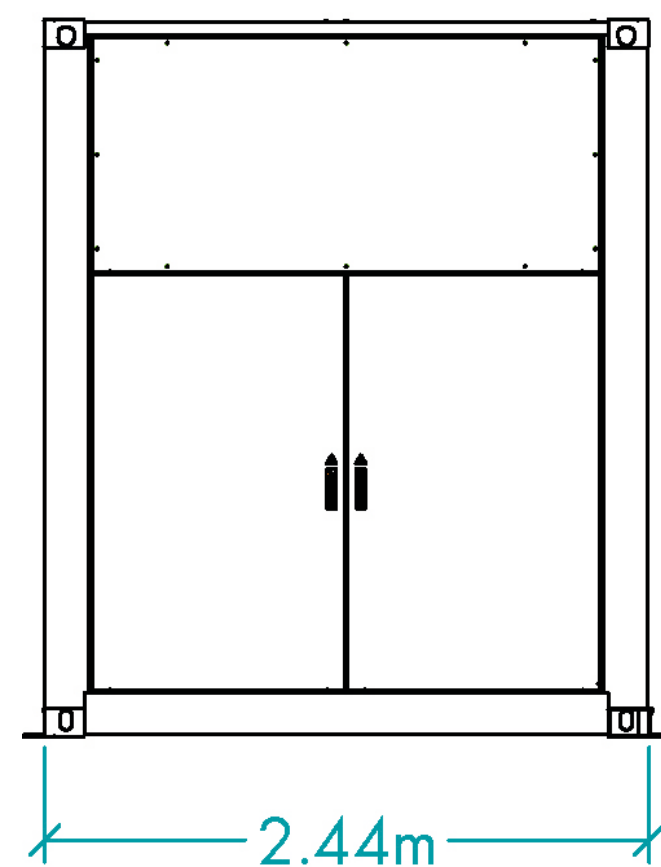


Right View

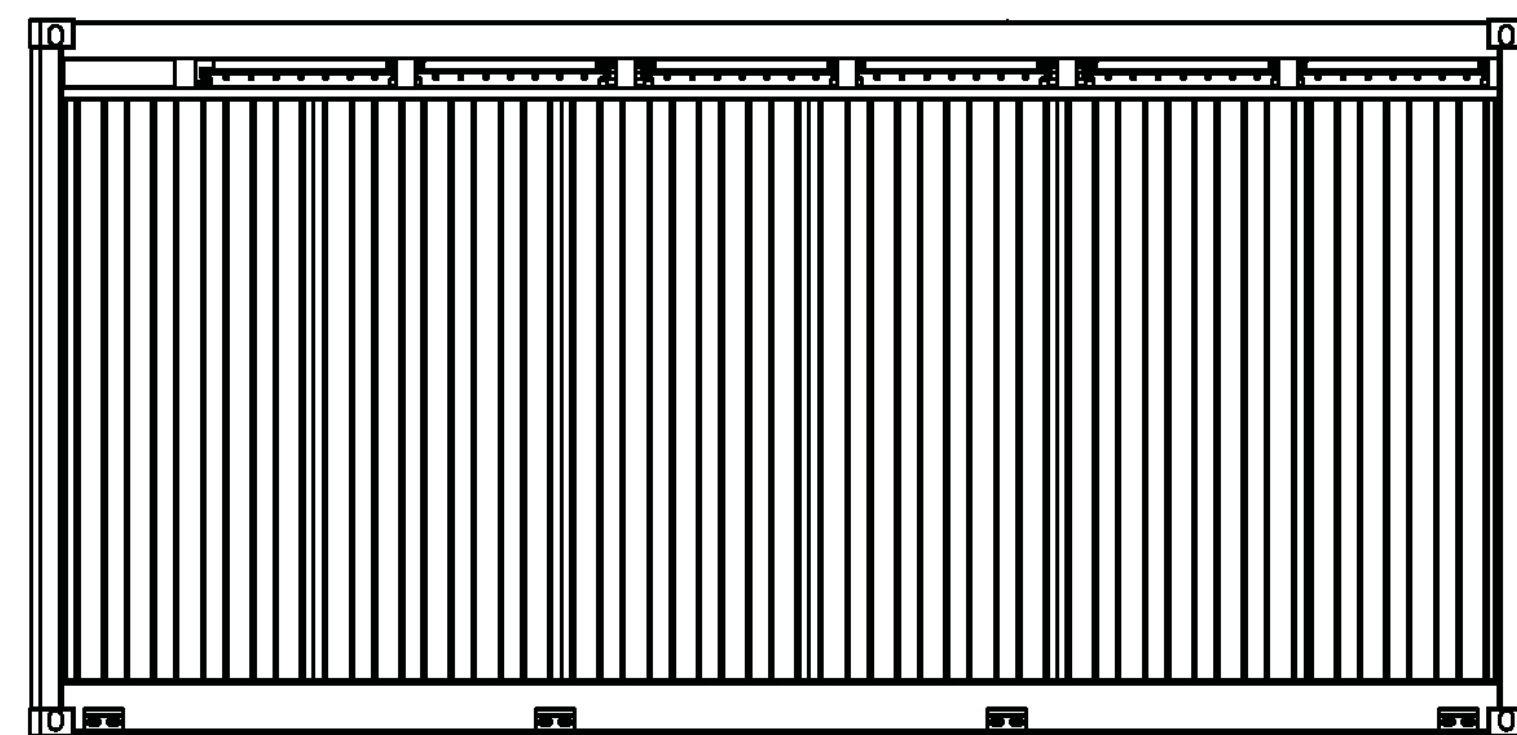


Back View

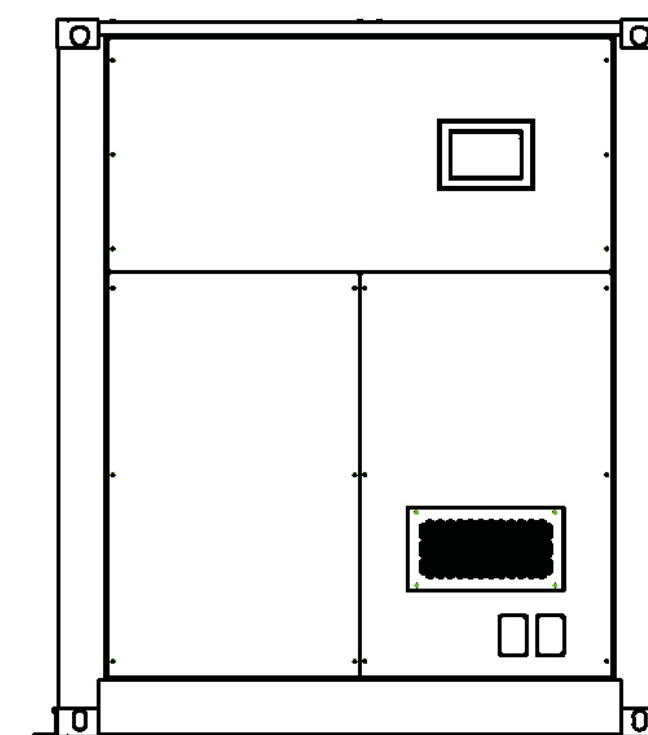

Left View

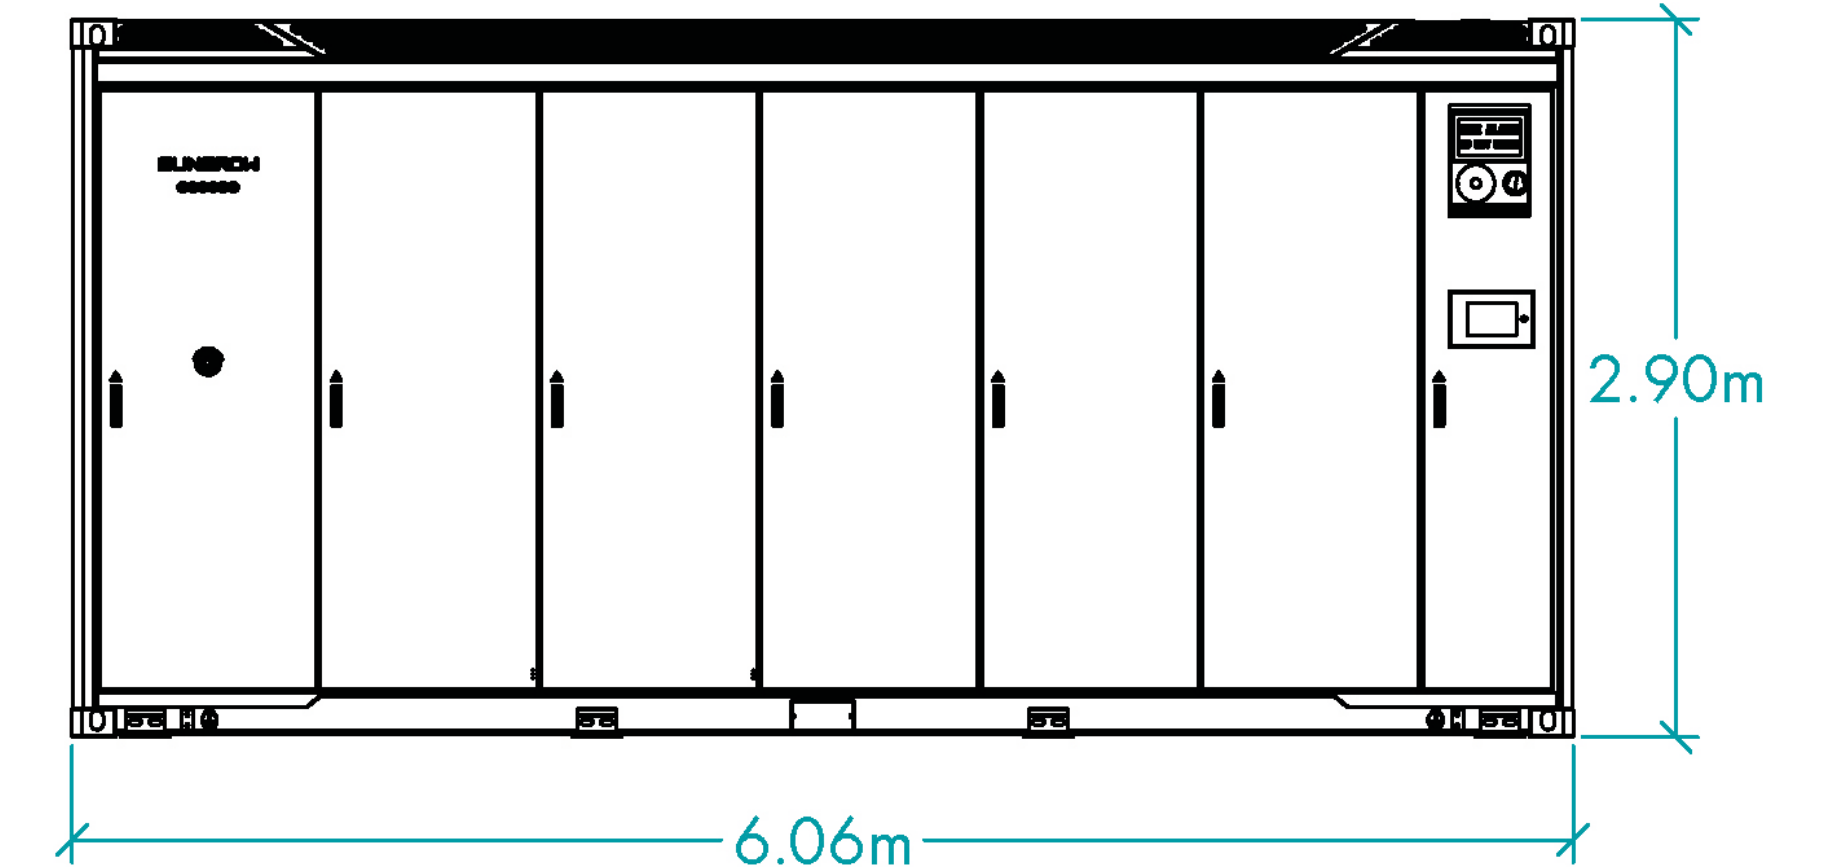

Front View

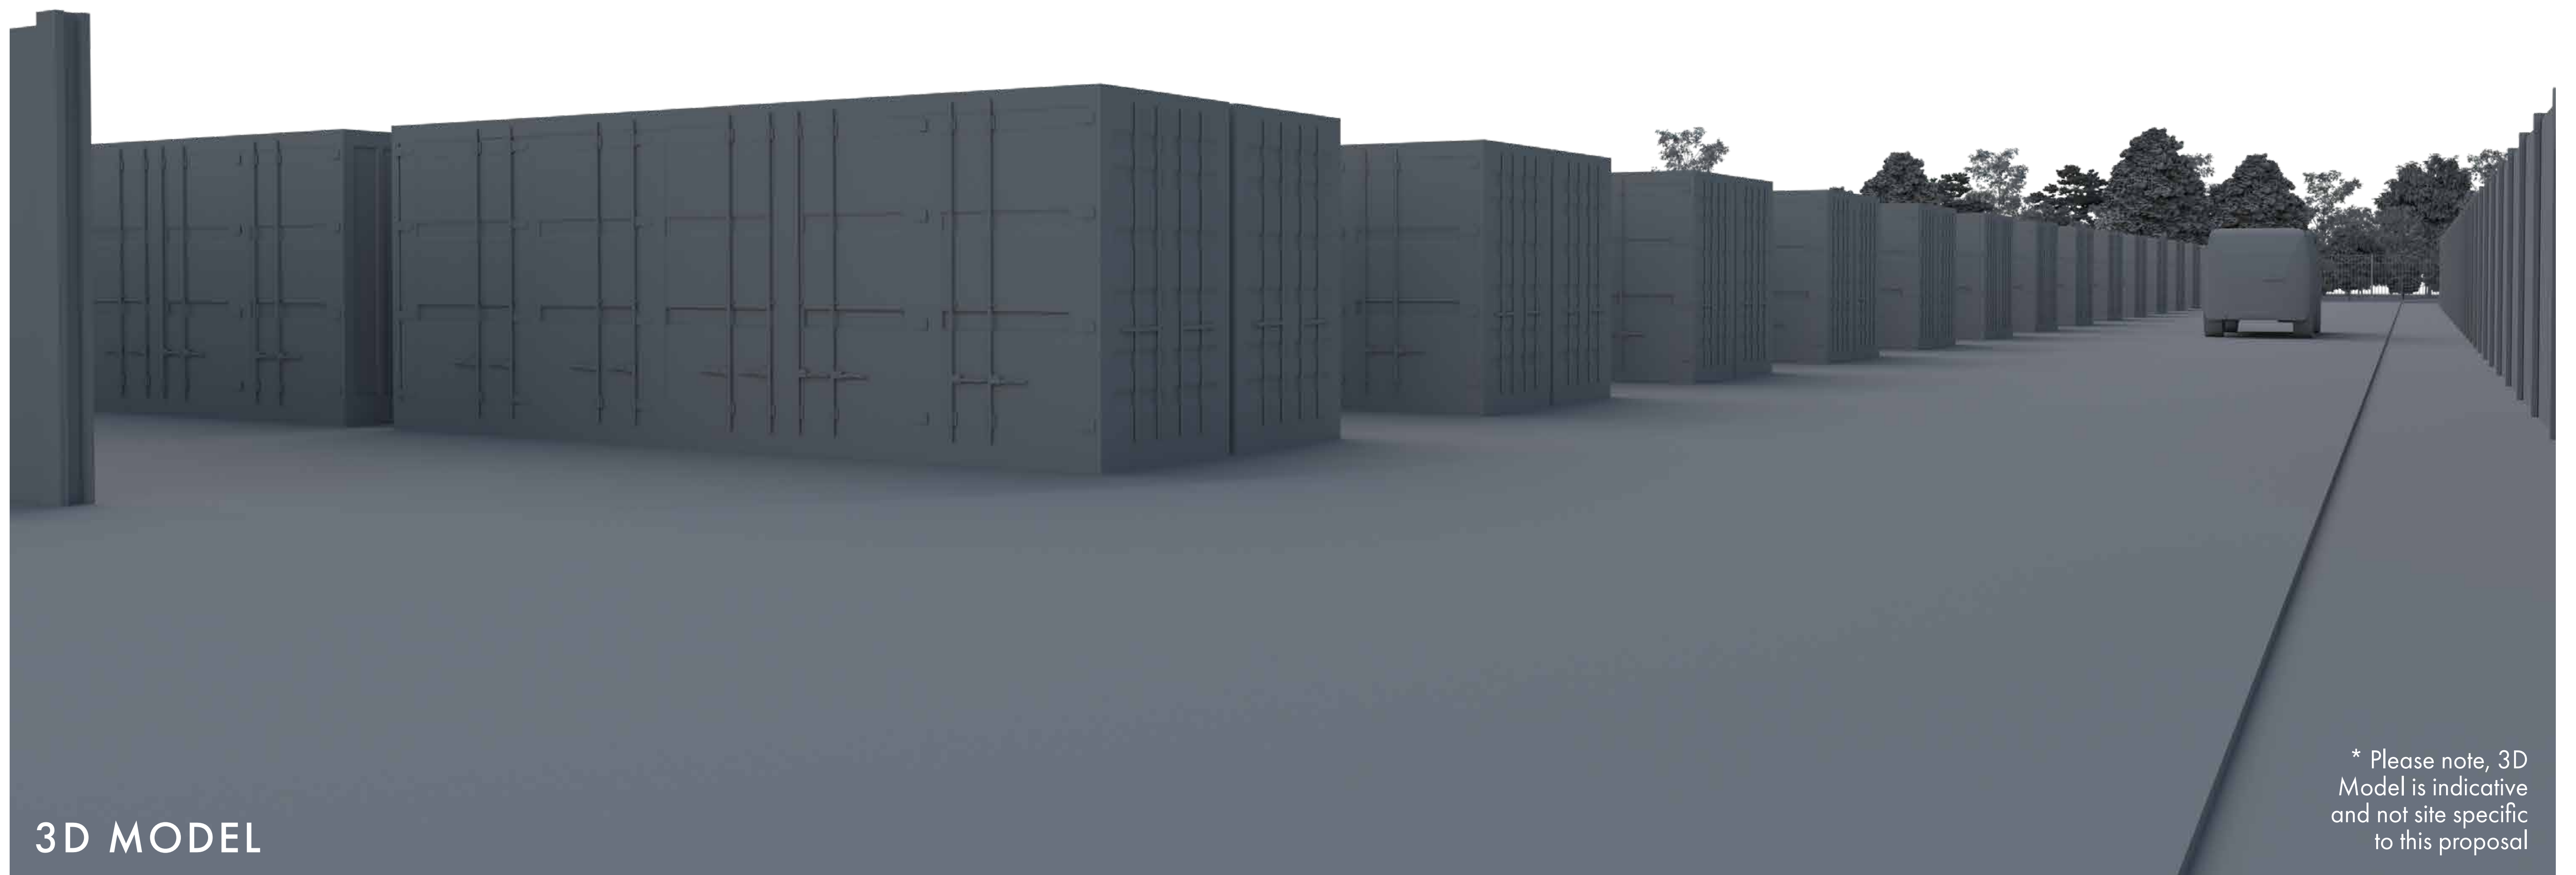

3D MODEL

\* Please note, 3D Model is indicative and not site specific to this proposal