


# SITE LOCATION PLAN

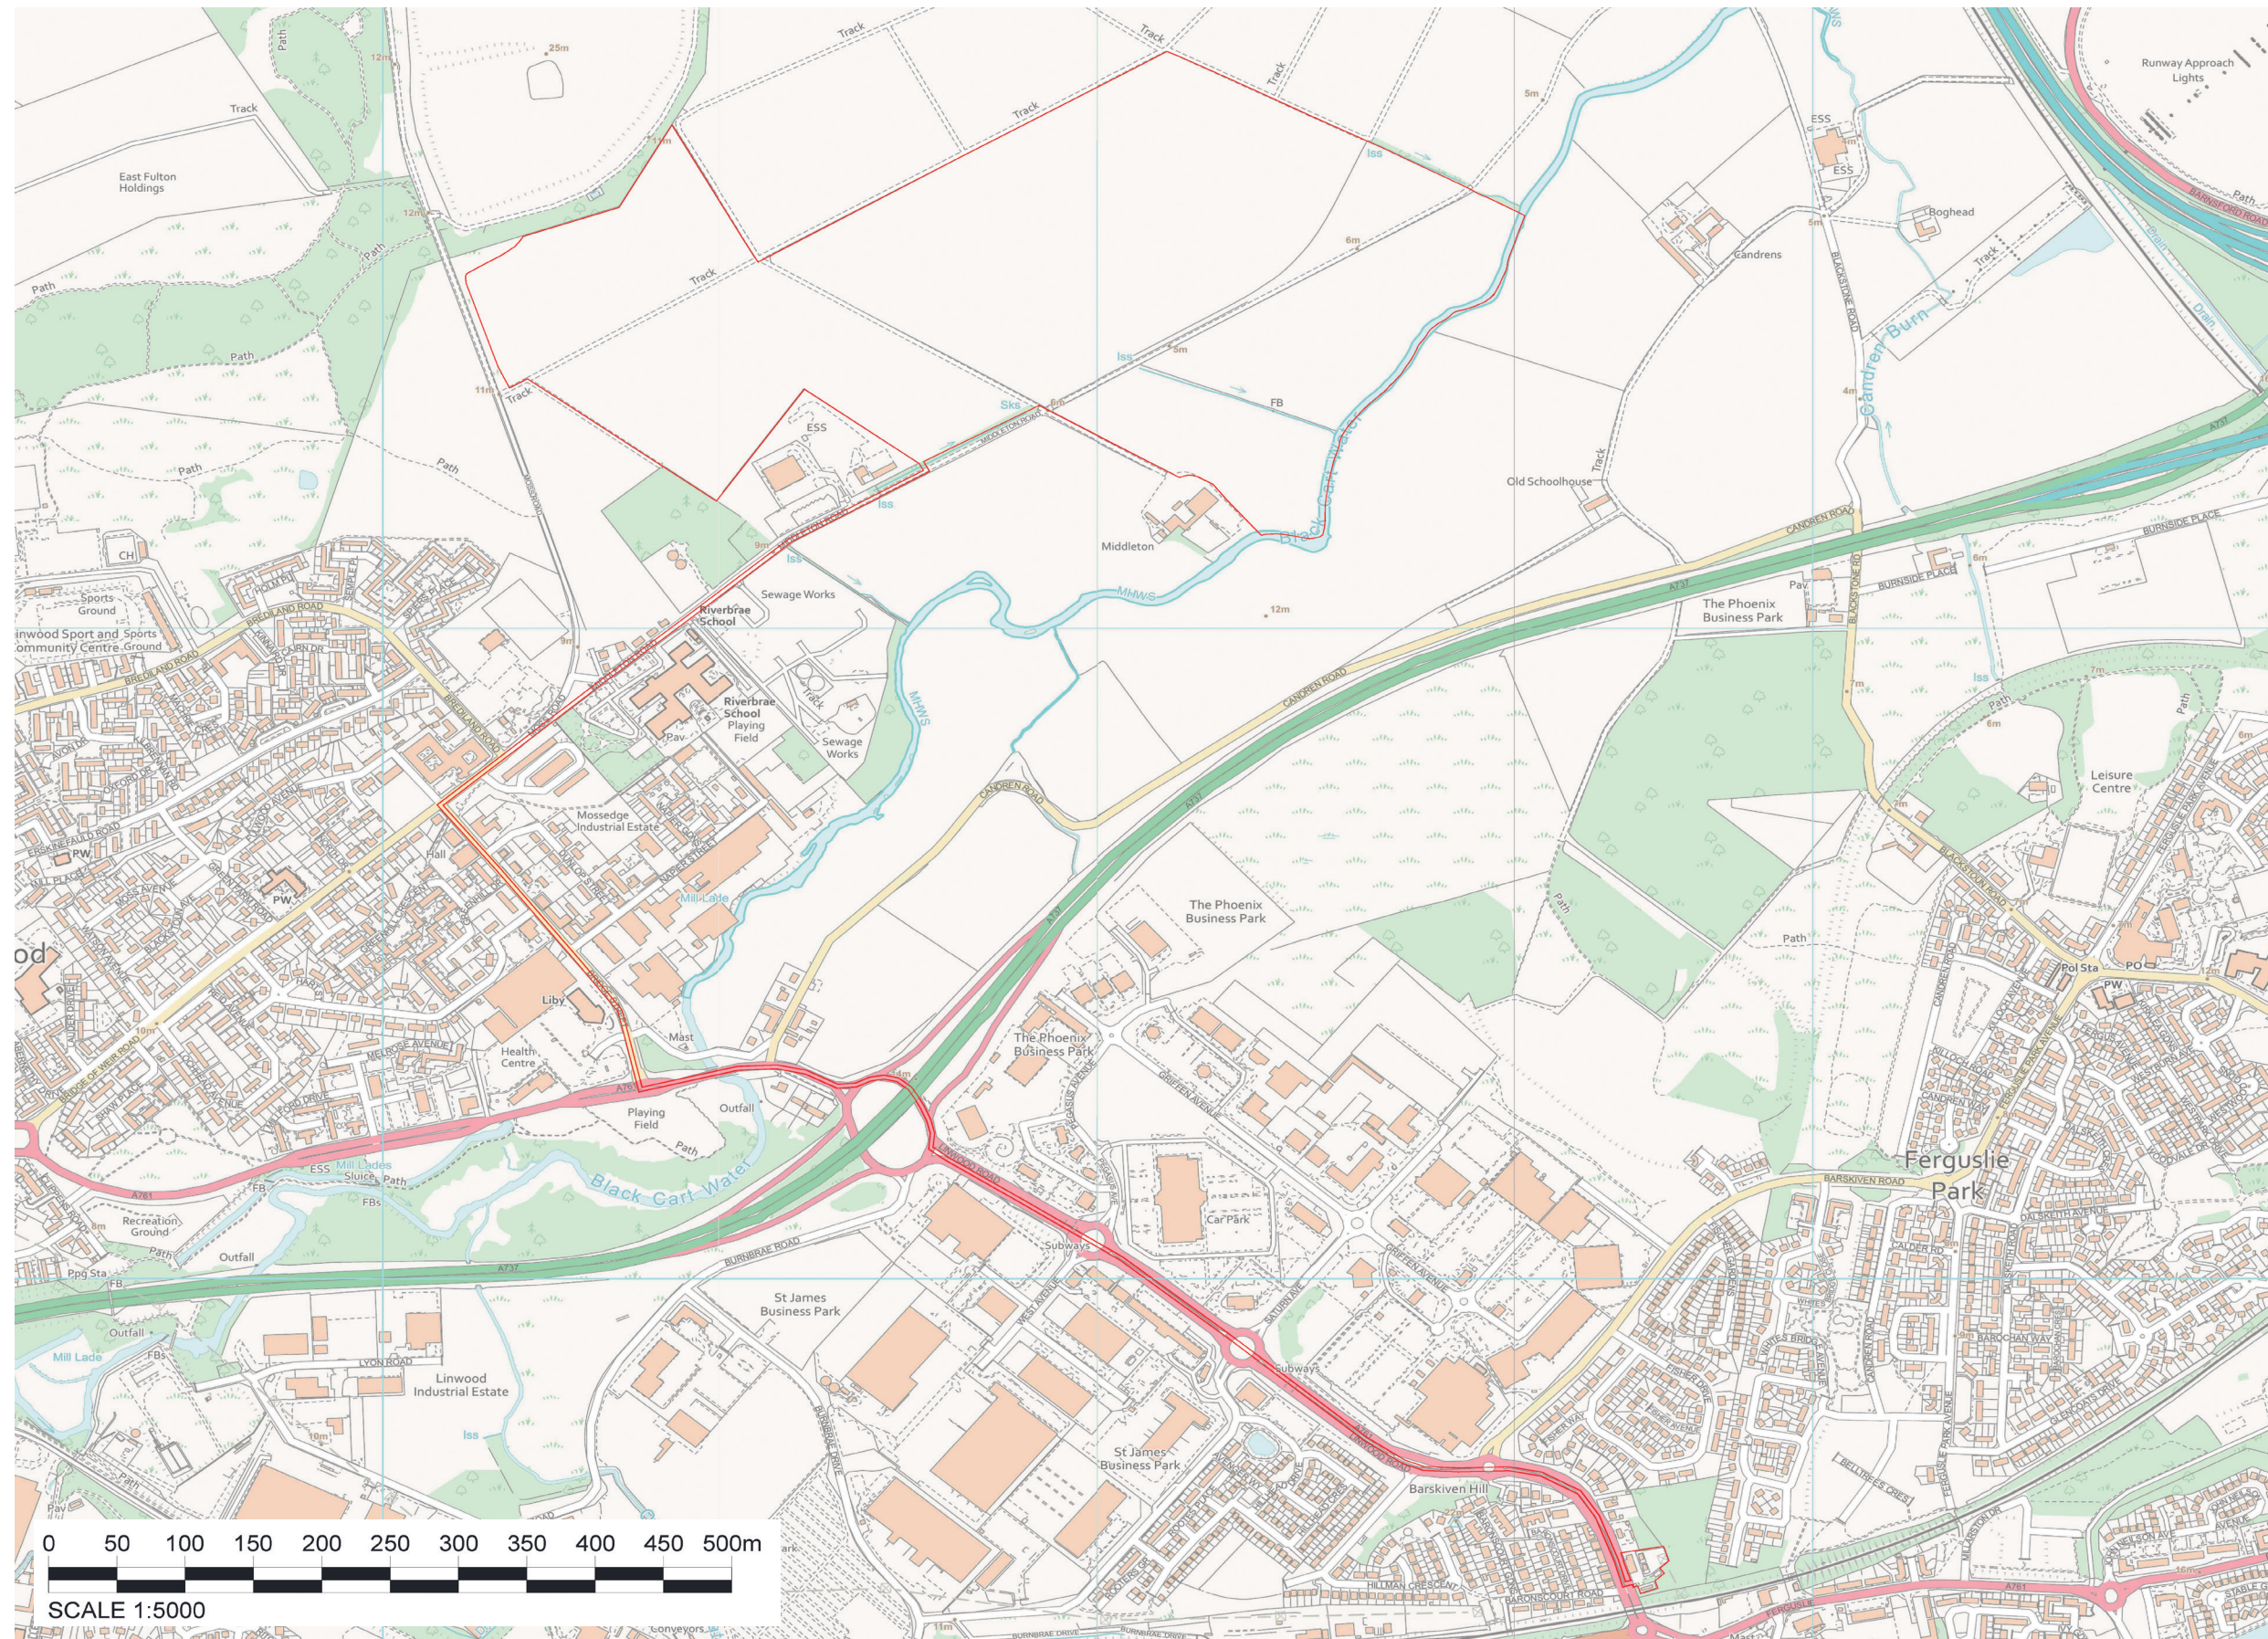

## MIDDLETON FARM SOLAR

 Proposed site

Scale: 1:5,000

