


Appendix

2.4

Turbine Elevation

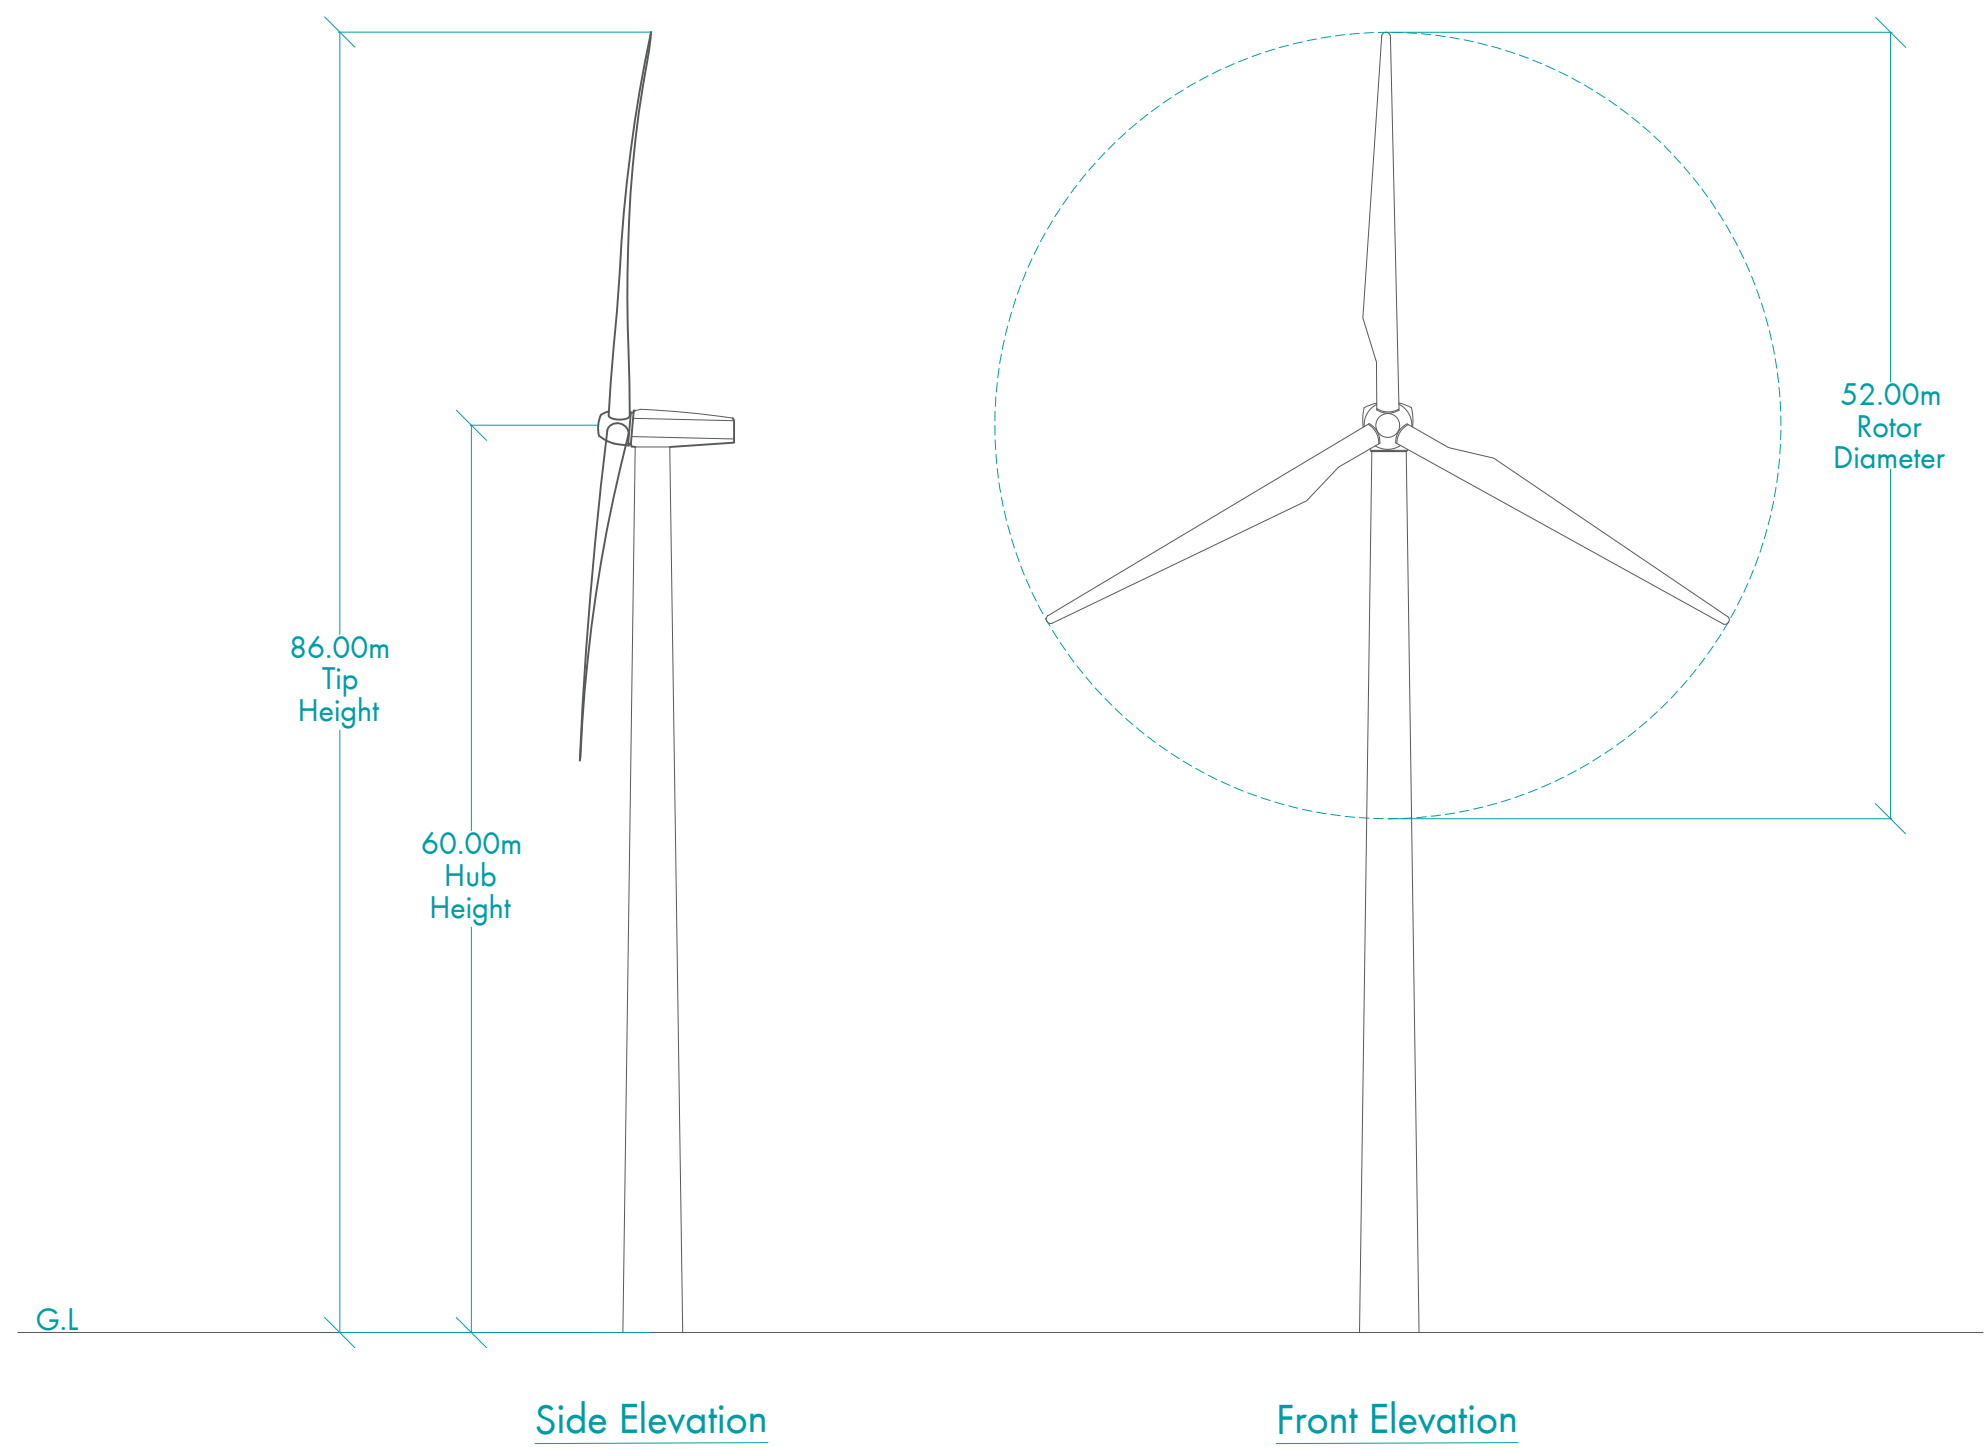

Drawing Details
Elevation details for the proposed Vestas V52 at Park House Farm, Leicester Lane, Desford, Leicester, LE9 9JJ.

The proposed turbine feature glass fibre-reinforced epoxy blades and a steel tubular tower in light Grey (RAL 7036) or similar.

Scale at A3 1:500

0 10 20 m

Client Name	Paul Hilyer
Project Name	Park House Farm
Drawing Reference	COG849/APP/007/a
Date	18/07/25

This drawing is the property of Cogeo Planning & Environmental Services Ltd. Copyright is reserved by them & the drawing is issued on the condition that it is not copied either wholly or in any part without the written consent of Cogeo. Ordnance Survey © Crown Copyright 2025. All rights reserved. Licence number 100022432