


# Appendix 2.1

## Location Plan

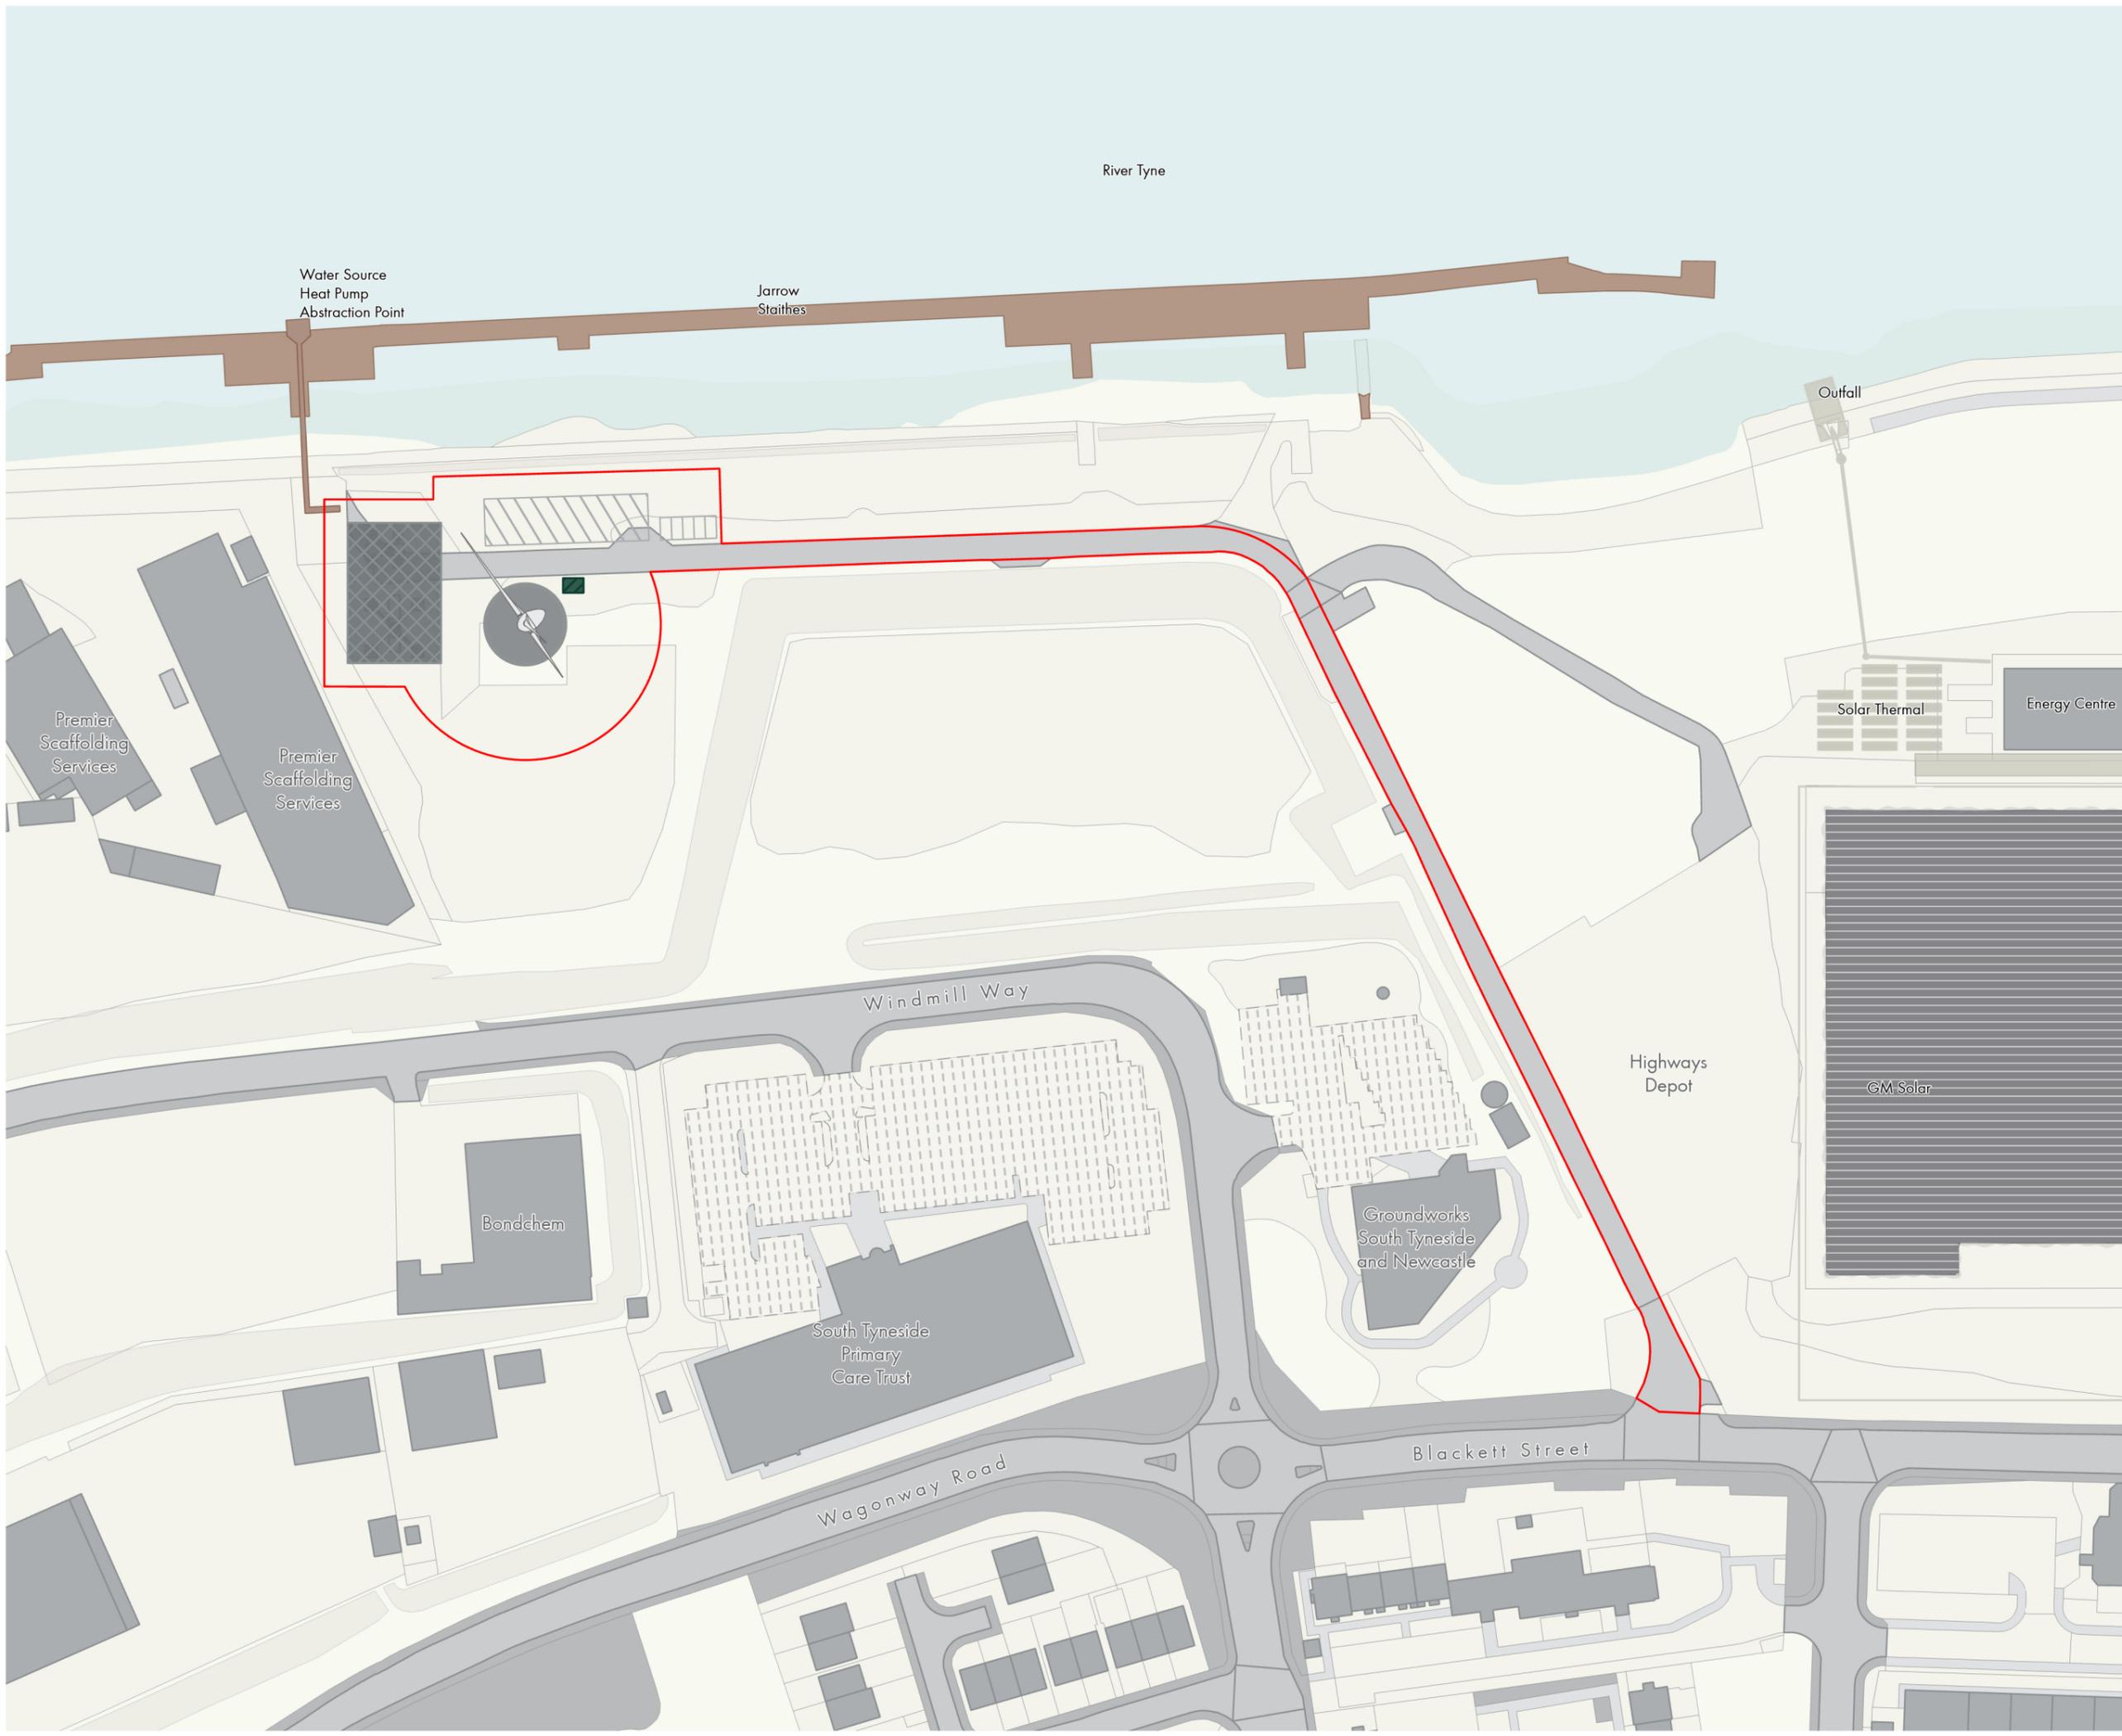

- Development Boundary: 0.58ha
- Crane Pad
- Set Down Area
- Substation

**Map Details**  
 Location Plan showing the proposed repowered turbine at VENJ, Jarrow, Hebburn, NE31 1ST in relation to the wider area.  
 Map shows the proposed turbine alongside the operational VENJ site.

Scale: 1:1,250 @ A3

0 25 50 m

Client Name: South Tyneside Council  
 Site Name: VENJ Turbine Repowering  
 Drawing Reference: COG448/APP/020/e  
 Date: 11/03/26

This drawing is the property of Cogeo Planning & Environmental Services Ltd. Copyright is reserved by them & the drawing is issued on the condition that it is not copied either wholly or in any part without the written consent of Cogeo. OS Mapping Licence Number: 100022432