
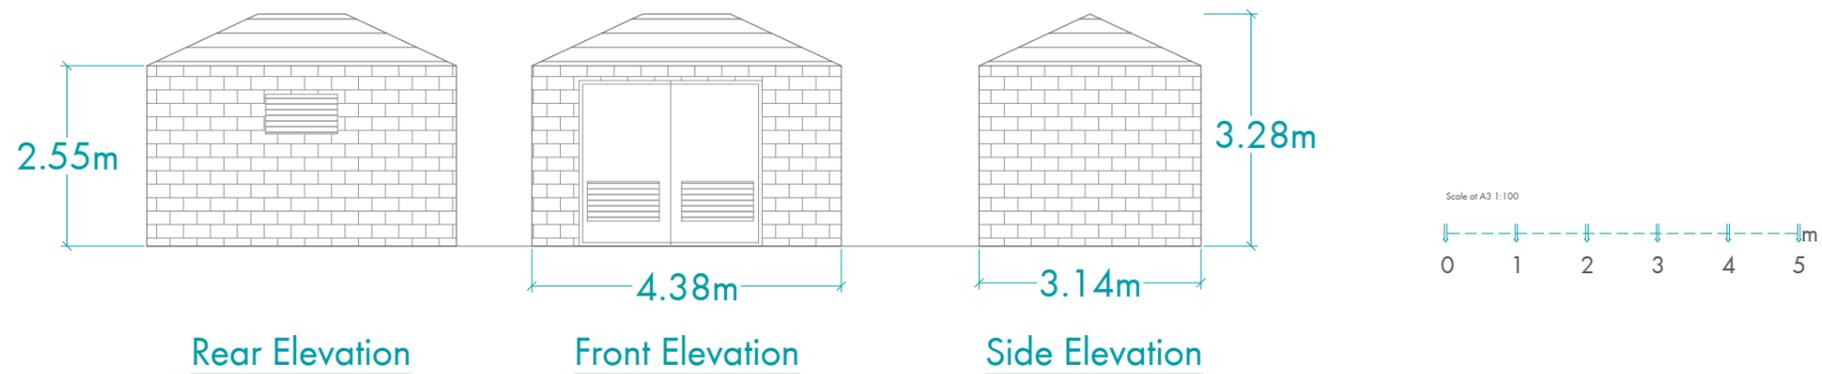


Appendix 2.4

Turbine & Substation Elevations

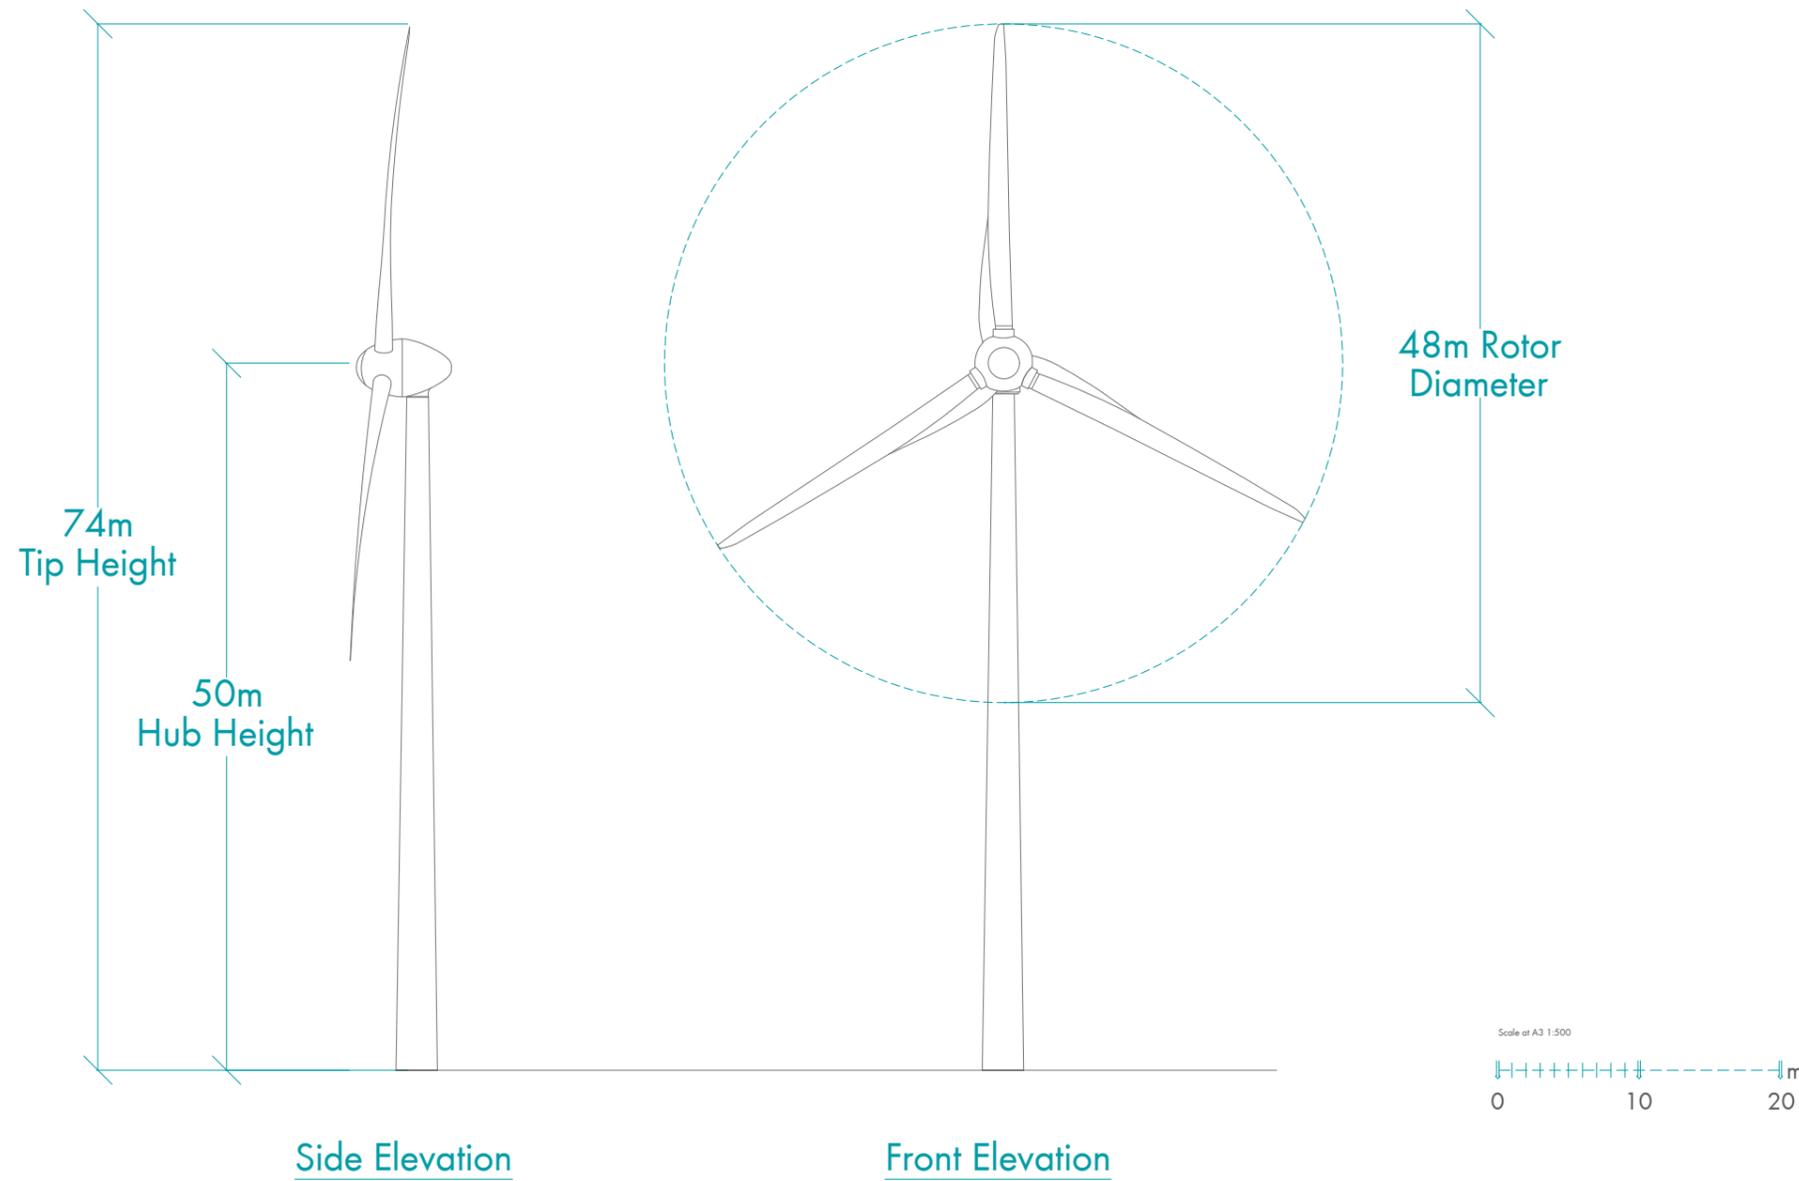

Drawing Details

Elevation drawing showing the design of the proposed turbine and substation at VENJ, Jarrow, Hebburn, NE31 1ST.

The turbine tower will be of tubular steel construction. The rotor blades will be constructed from glass-reinforced epoxy resin. Turbine will be finished in light grey (RAL 7035) or similar.

The substation walls will be constructed using brick with a grey glass-reinforced plastic roof.

Client Name South Tyneside Council
 Project Name VENJ Turbine Repowering
 Drawing Reference COG448/APP/023/d
 Date 11/03/26

This drawing is the property of Cogeo Planning & Environmental Services Ltd. Copyright is reserved by them & the drawing is issued on the condition that it is not copied either wholly or in any part without the written consent of Cogeo. Ordnance Survey © Crown Copyright 2026. All rights reserved. Licence number 100022432