



# APPENDIX EP1 EASTER MEATHIE ELEVATION PLAN

## Gable Elevations

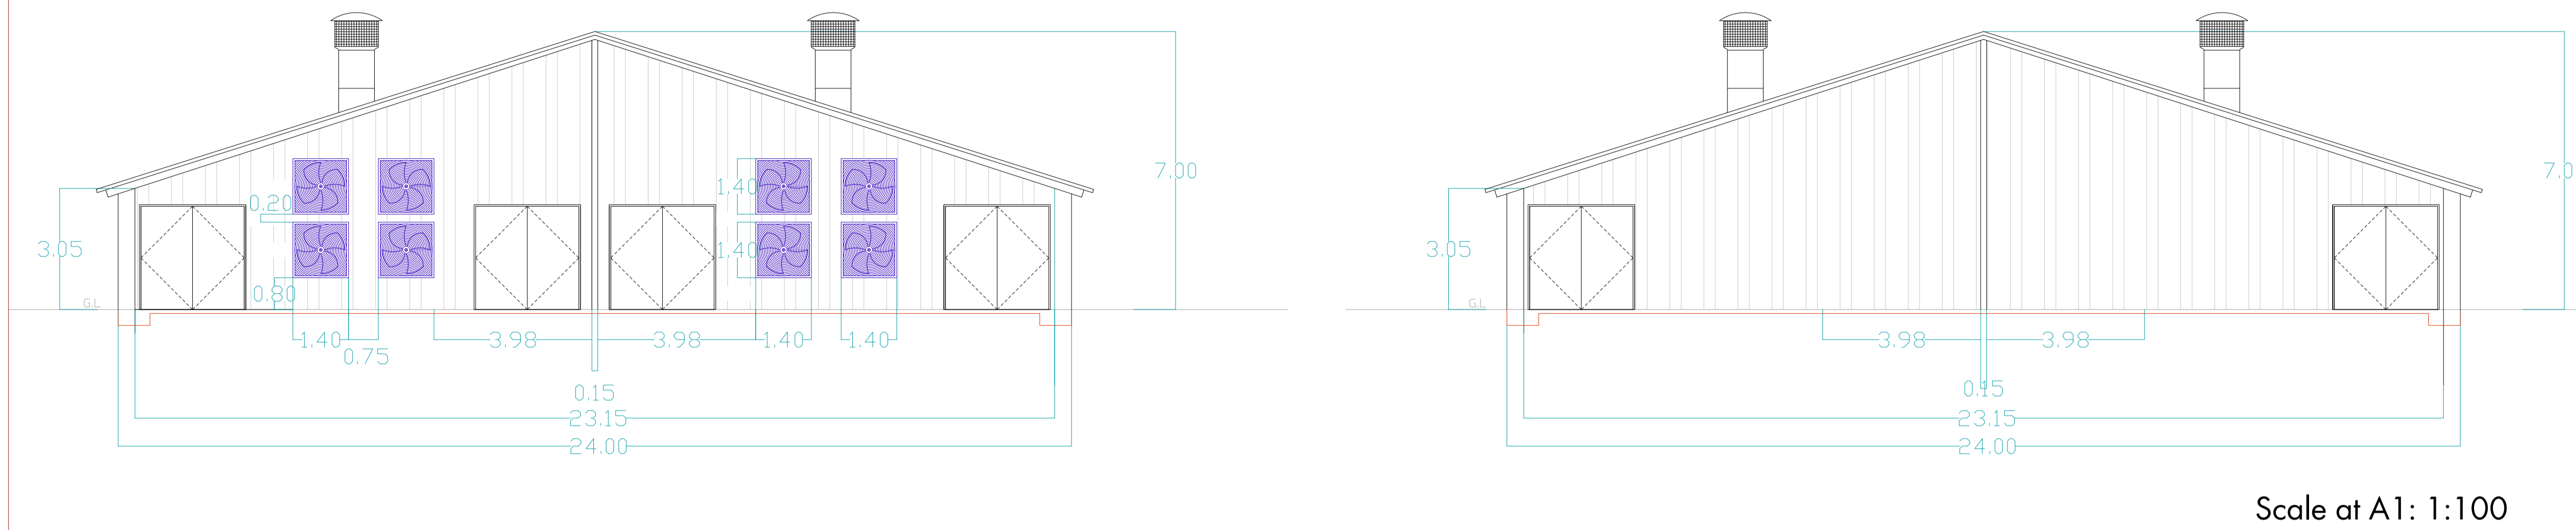


Northwest Elevation

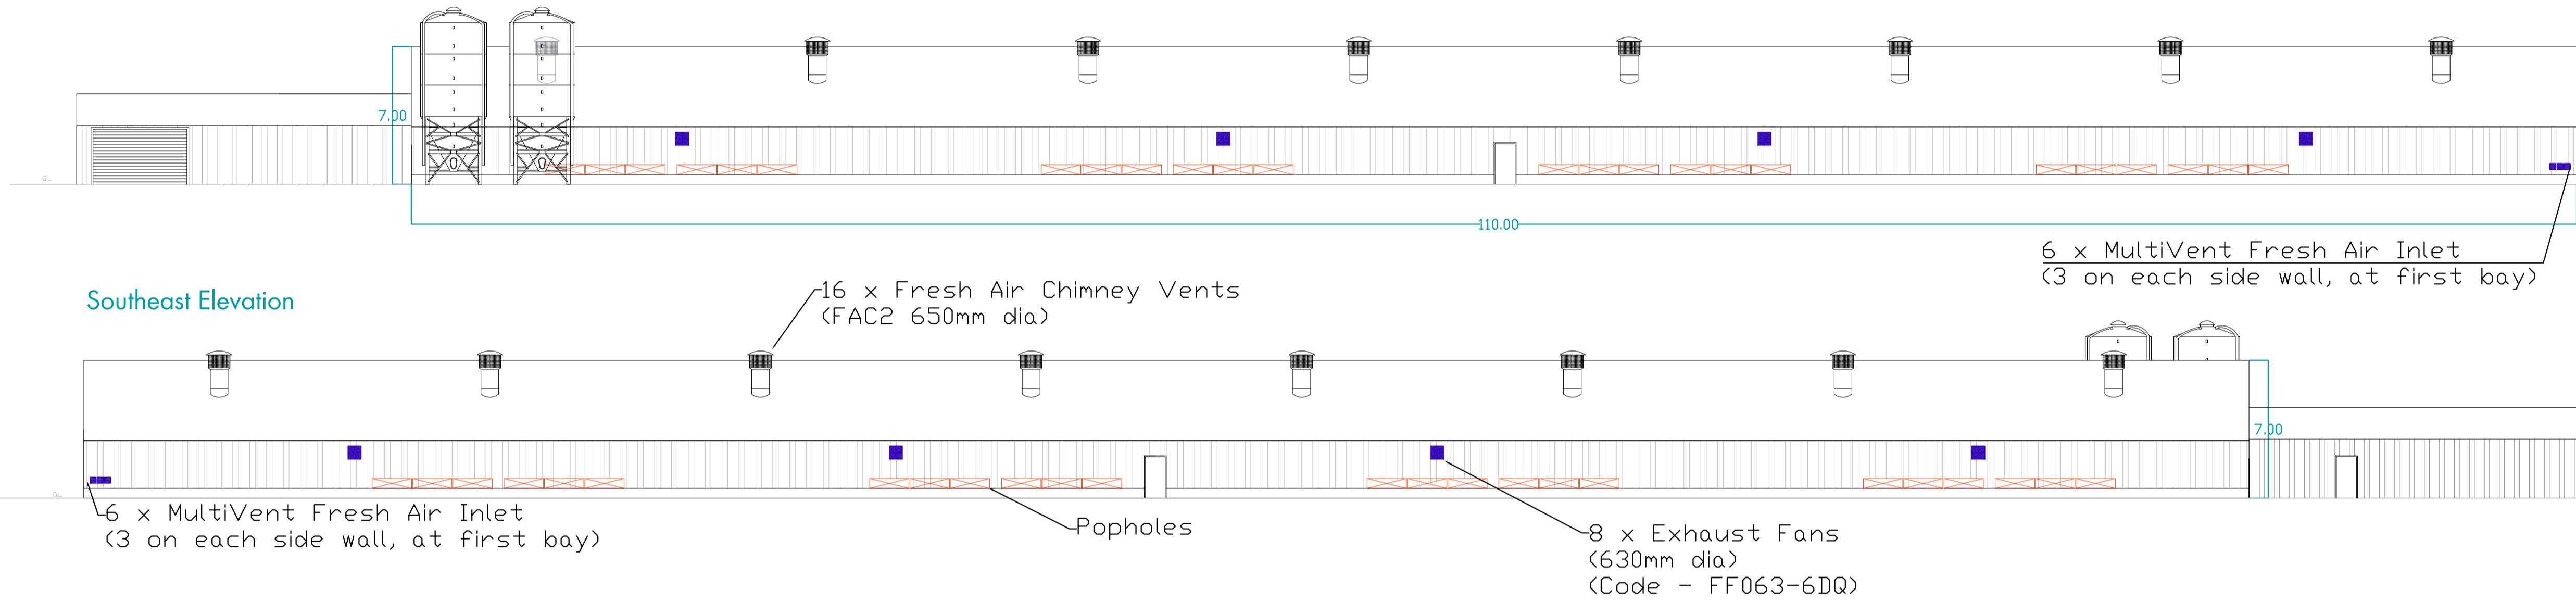


Southeast Elevation

Southwest Gable Elevation (as proposed)

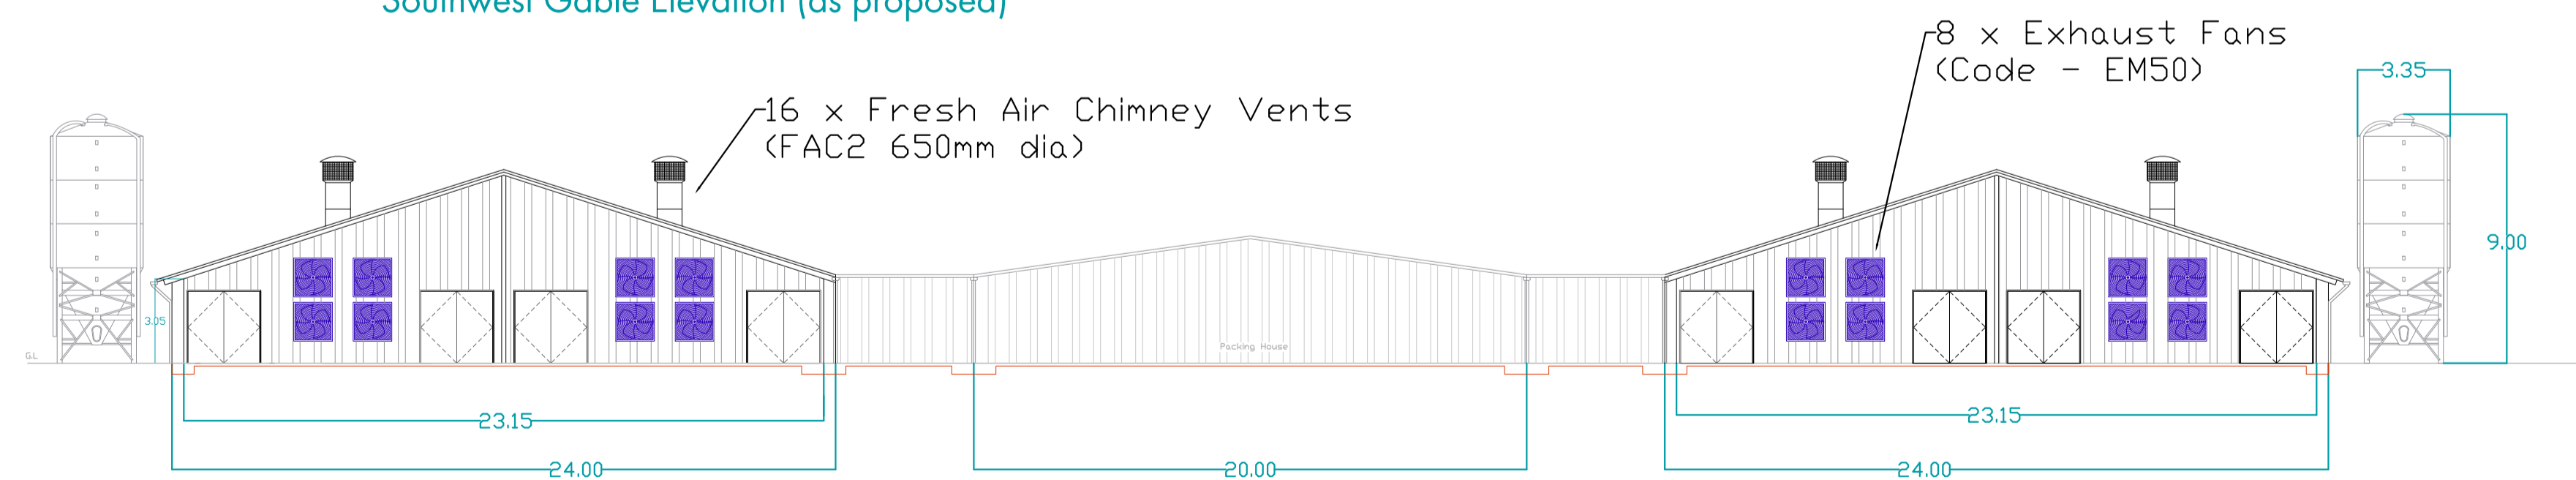

Northeast Gable Elevation (as proposed)

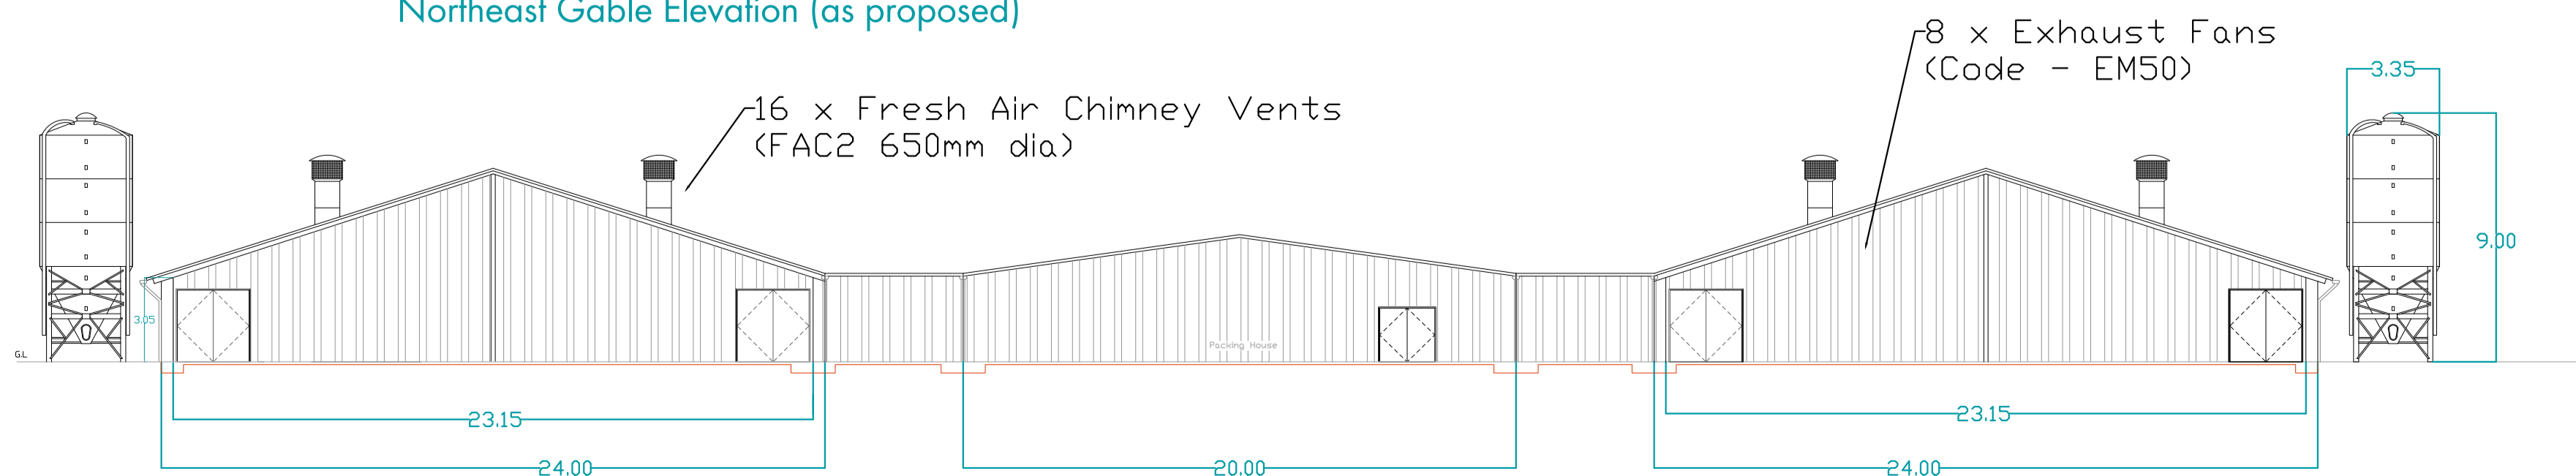

### Detail

Indicative elevations and finishes of the proposed hen shed development at Easter Meathie.

Shed dimensions annotated on plan. Two hen sheds to be aligned as per Site Plan with central Packing Unit connected by covered walkways.

Hen sheds to be fitted with:  
 16 x roof-mounted fresh air chimney vents  
 8 x wall-mounted exhaust fans  
 6 x fresh air inlets in side walls at first bay.

Four feed silos to be positioned on hardcore surround adjacent to sheds.

Sheds and Components to be supplied and installed by industry specialists.

Scale at A1: 1:200

Client: Craignathro Eggs Ltd.

Site Name: Easter Meathie

Drawing Ref:

COG175/DRA/018/c

Date: 18/02/21